



UPPER SECTION

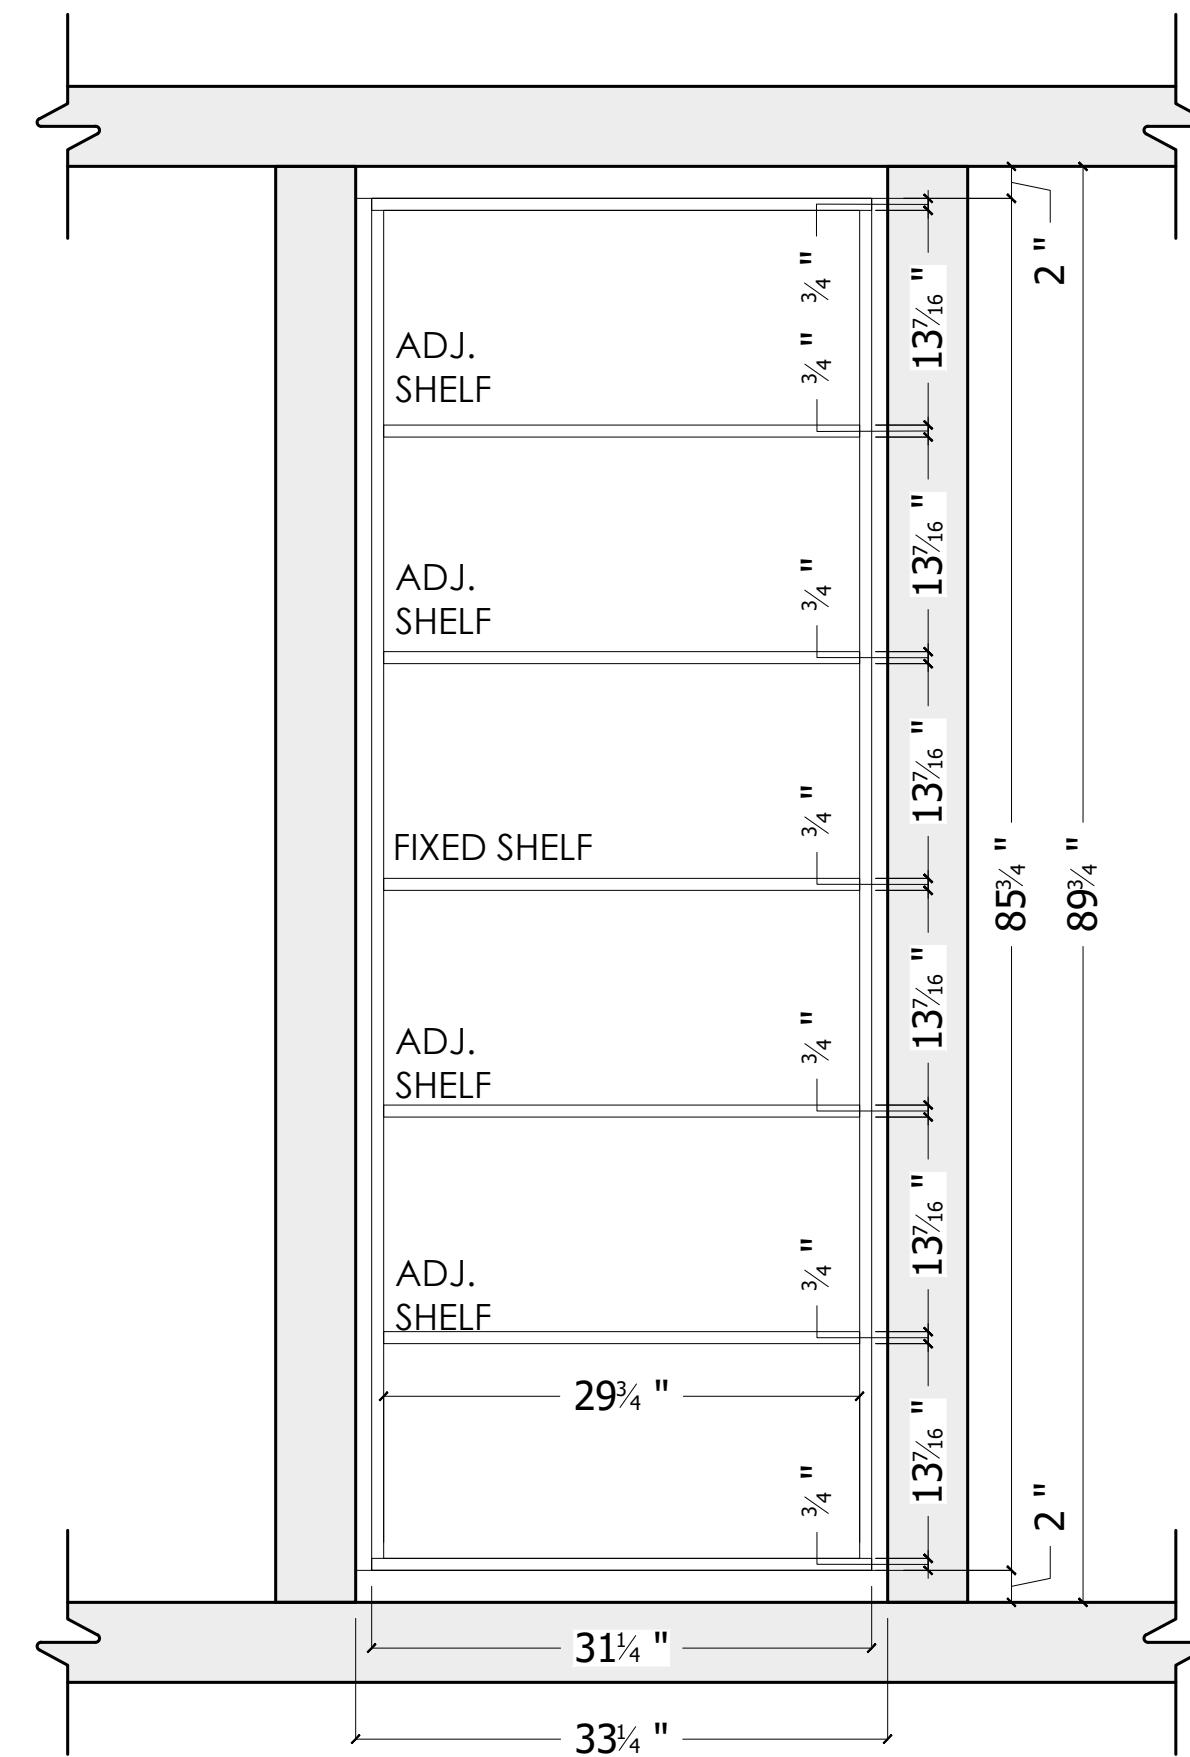

FRONT ELEVATION

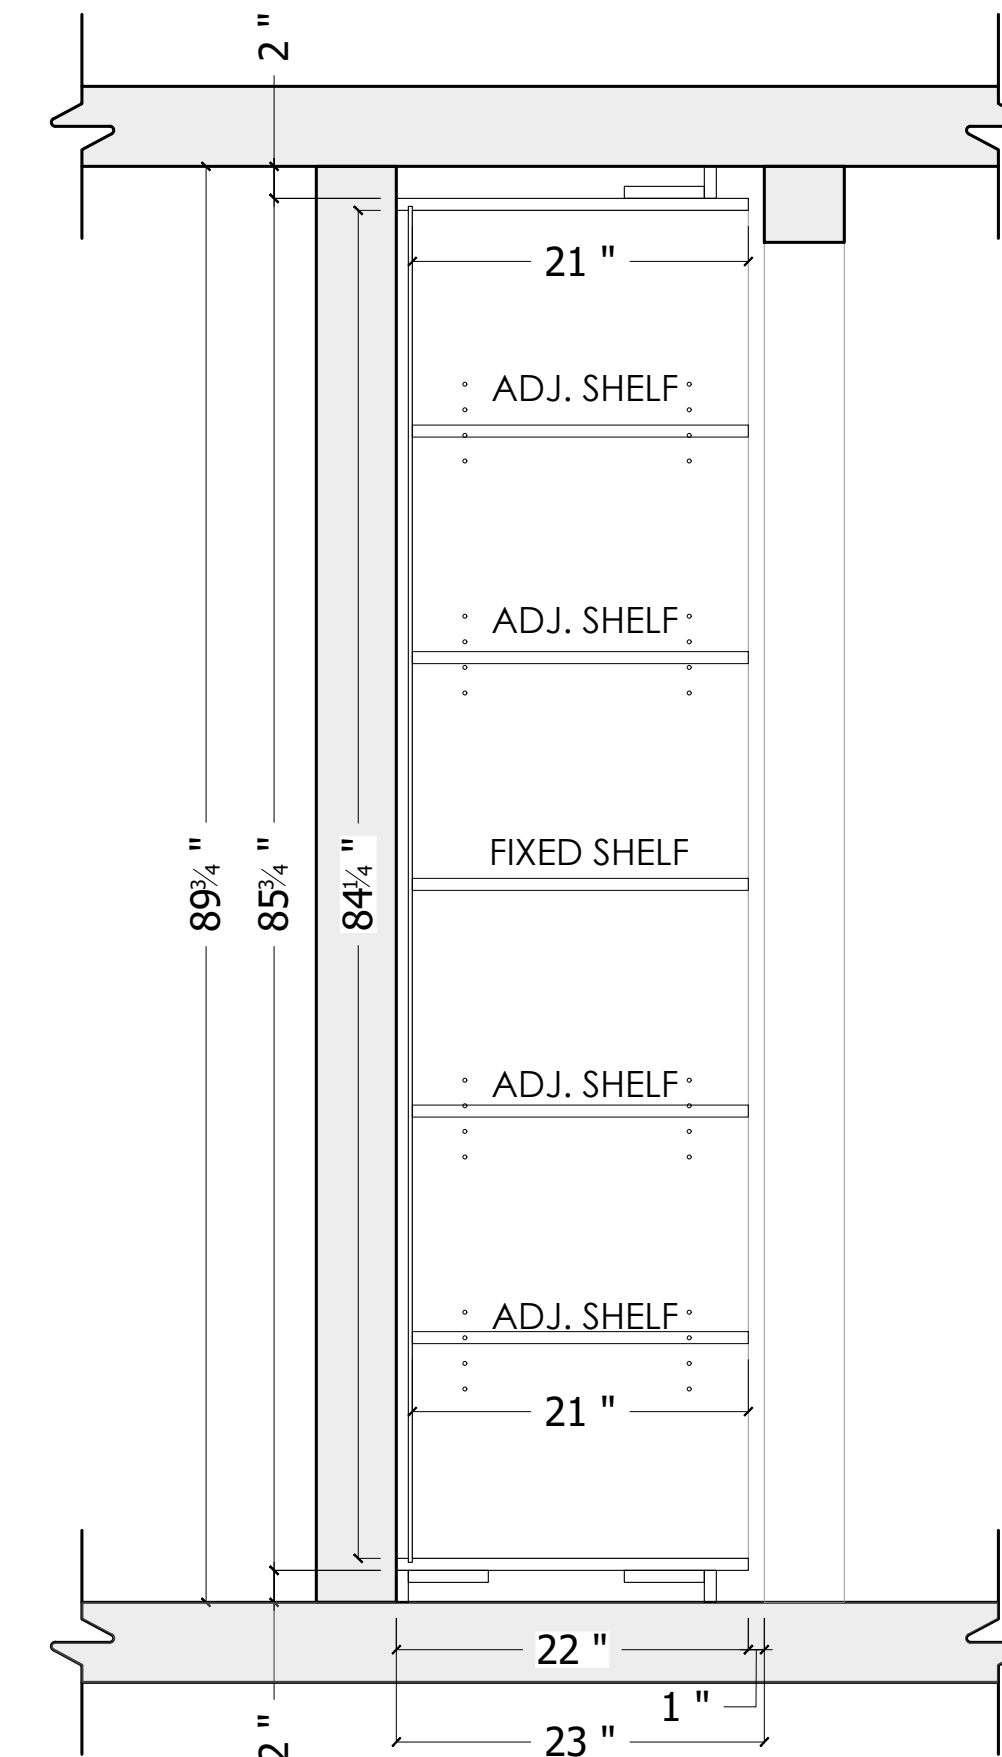

SECTION

CAD Drafter
GRdesignLLC

PROJECT:
XXXXXXXXXXXXXXXXXXXXXXXXXXXXXXXXXXXX




Finish: TBD
Exterior and interior:
Picasso 2 - LIAHER



Hardware:
to be selected

02 LINEN CLOSET

ESC. 1" = 1'0

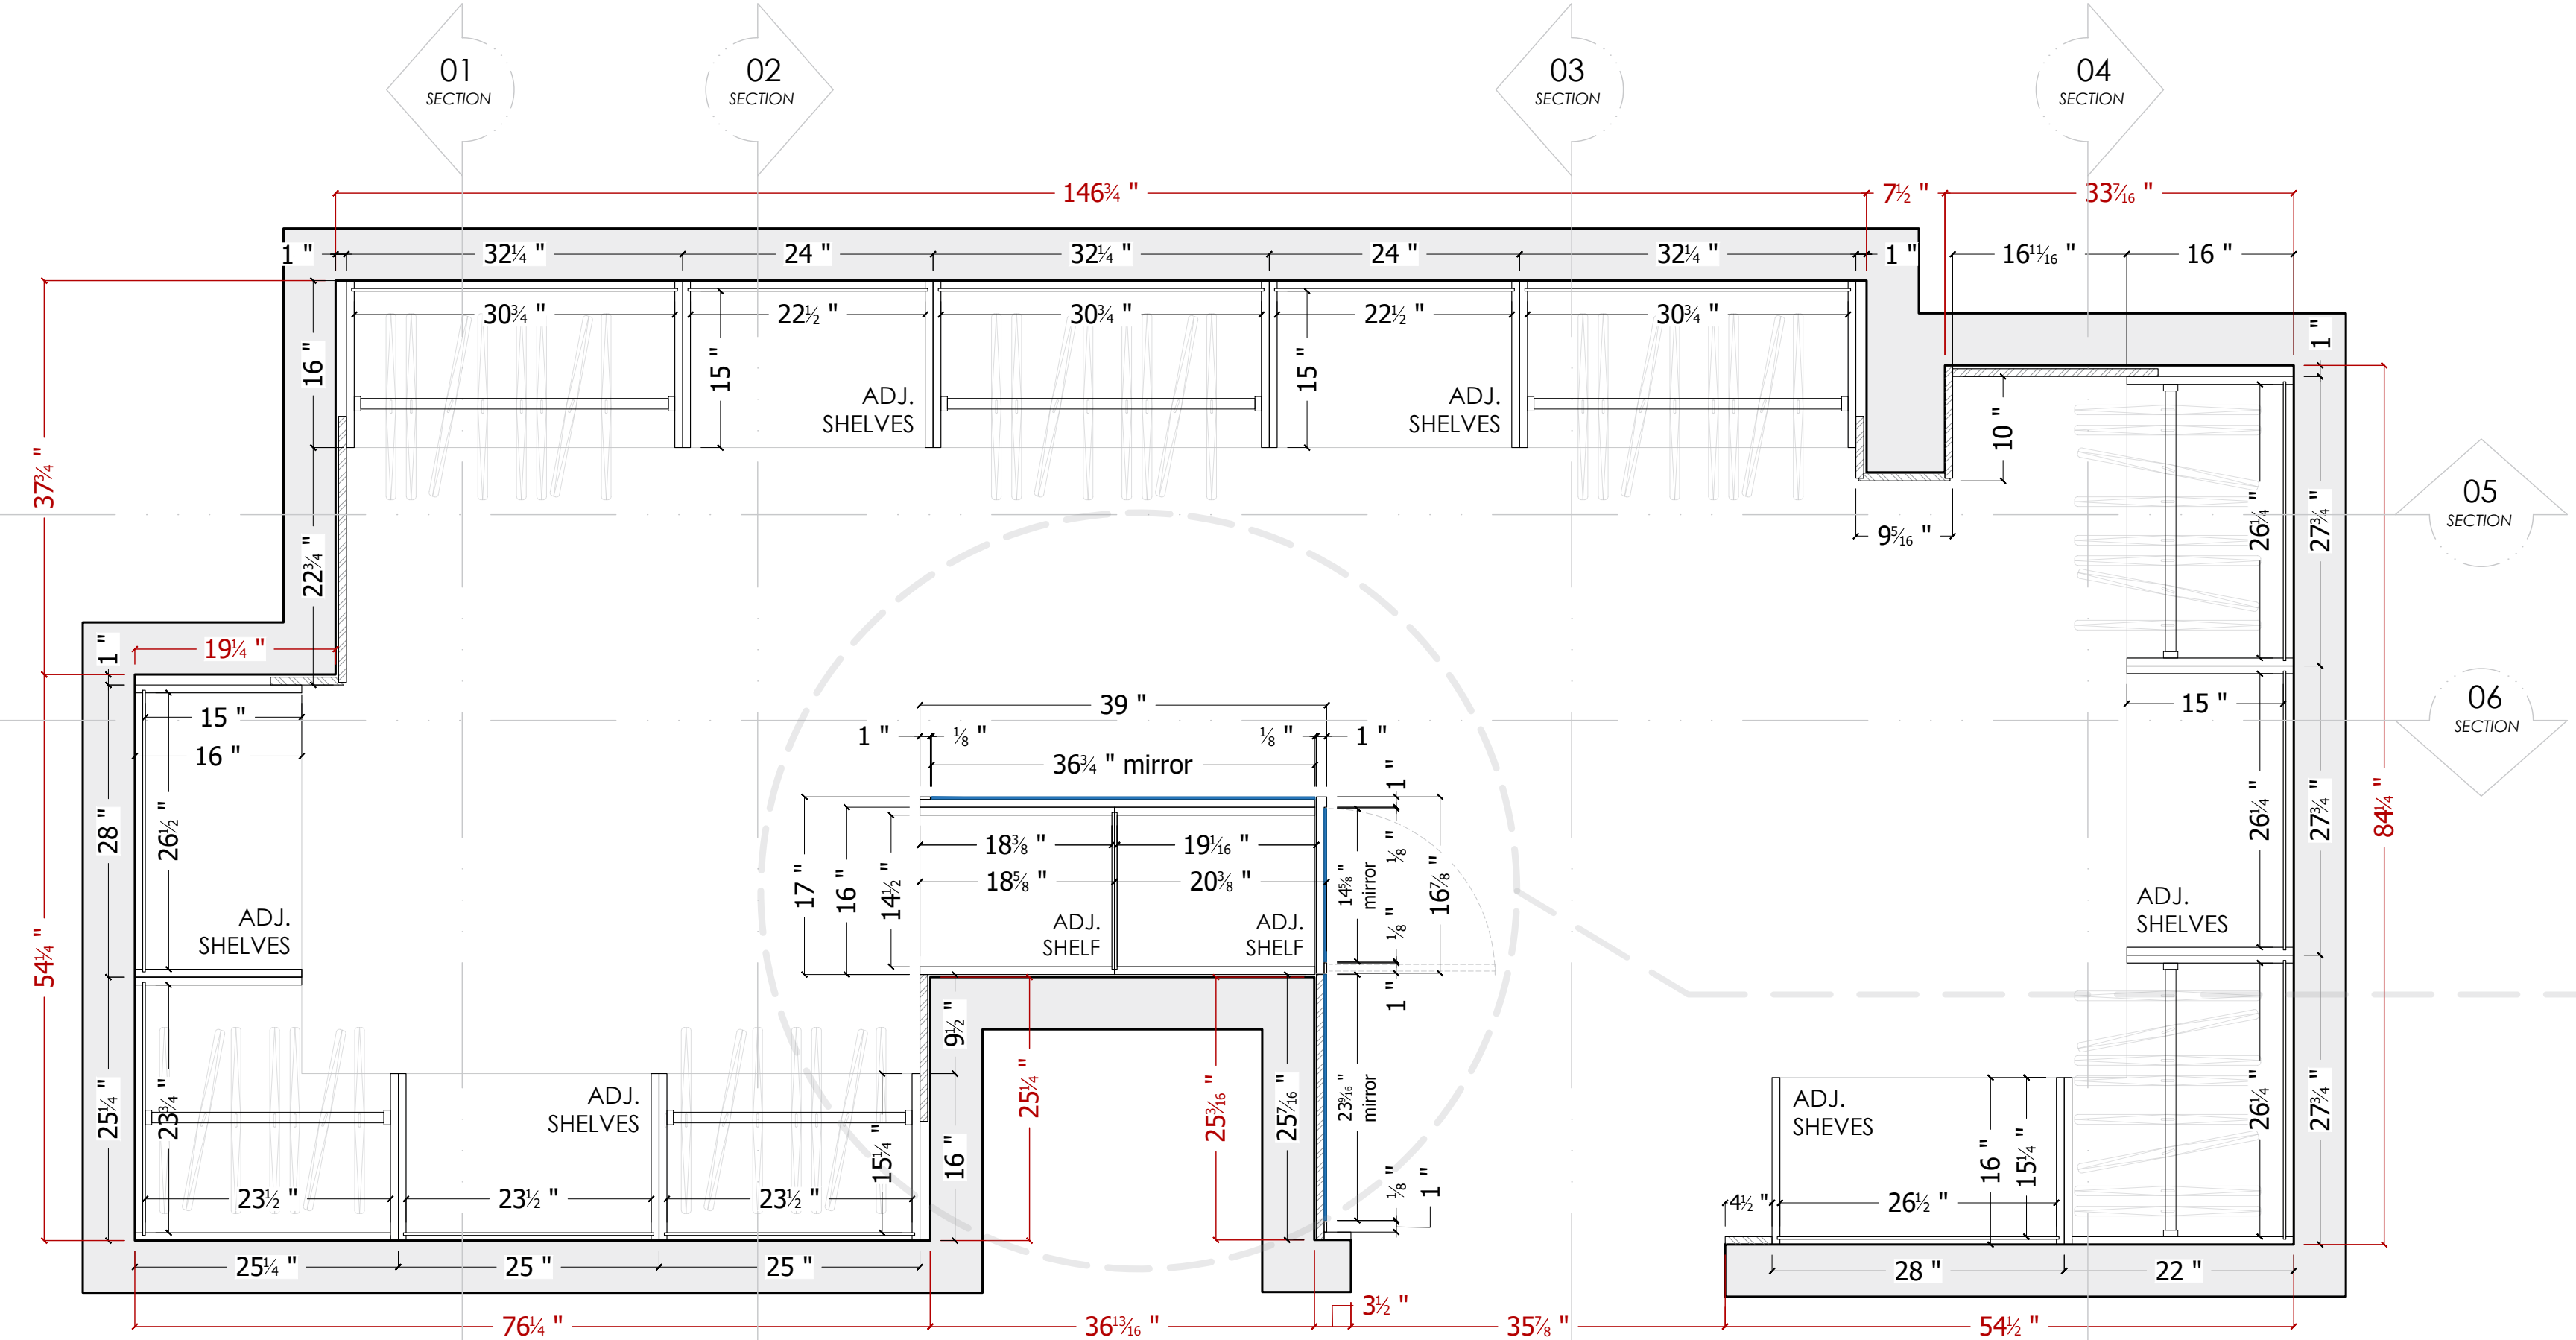


B - UPPER SECTION

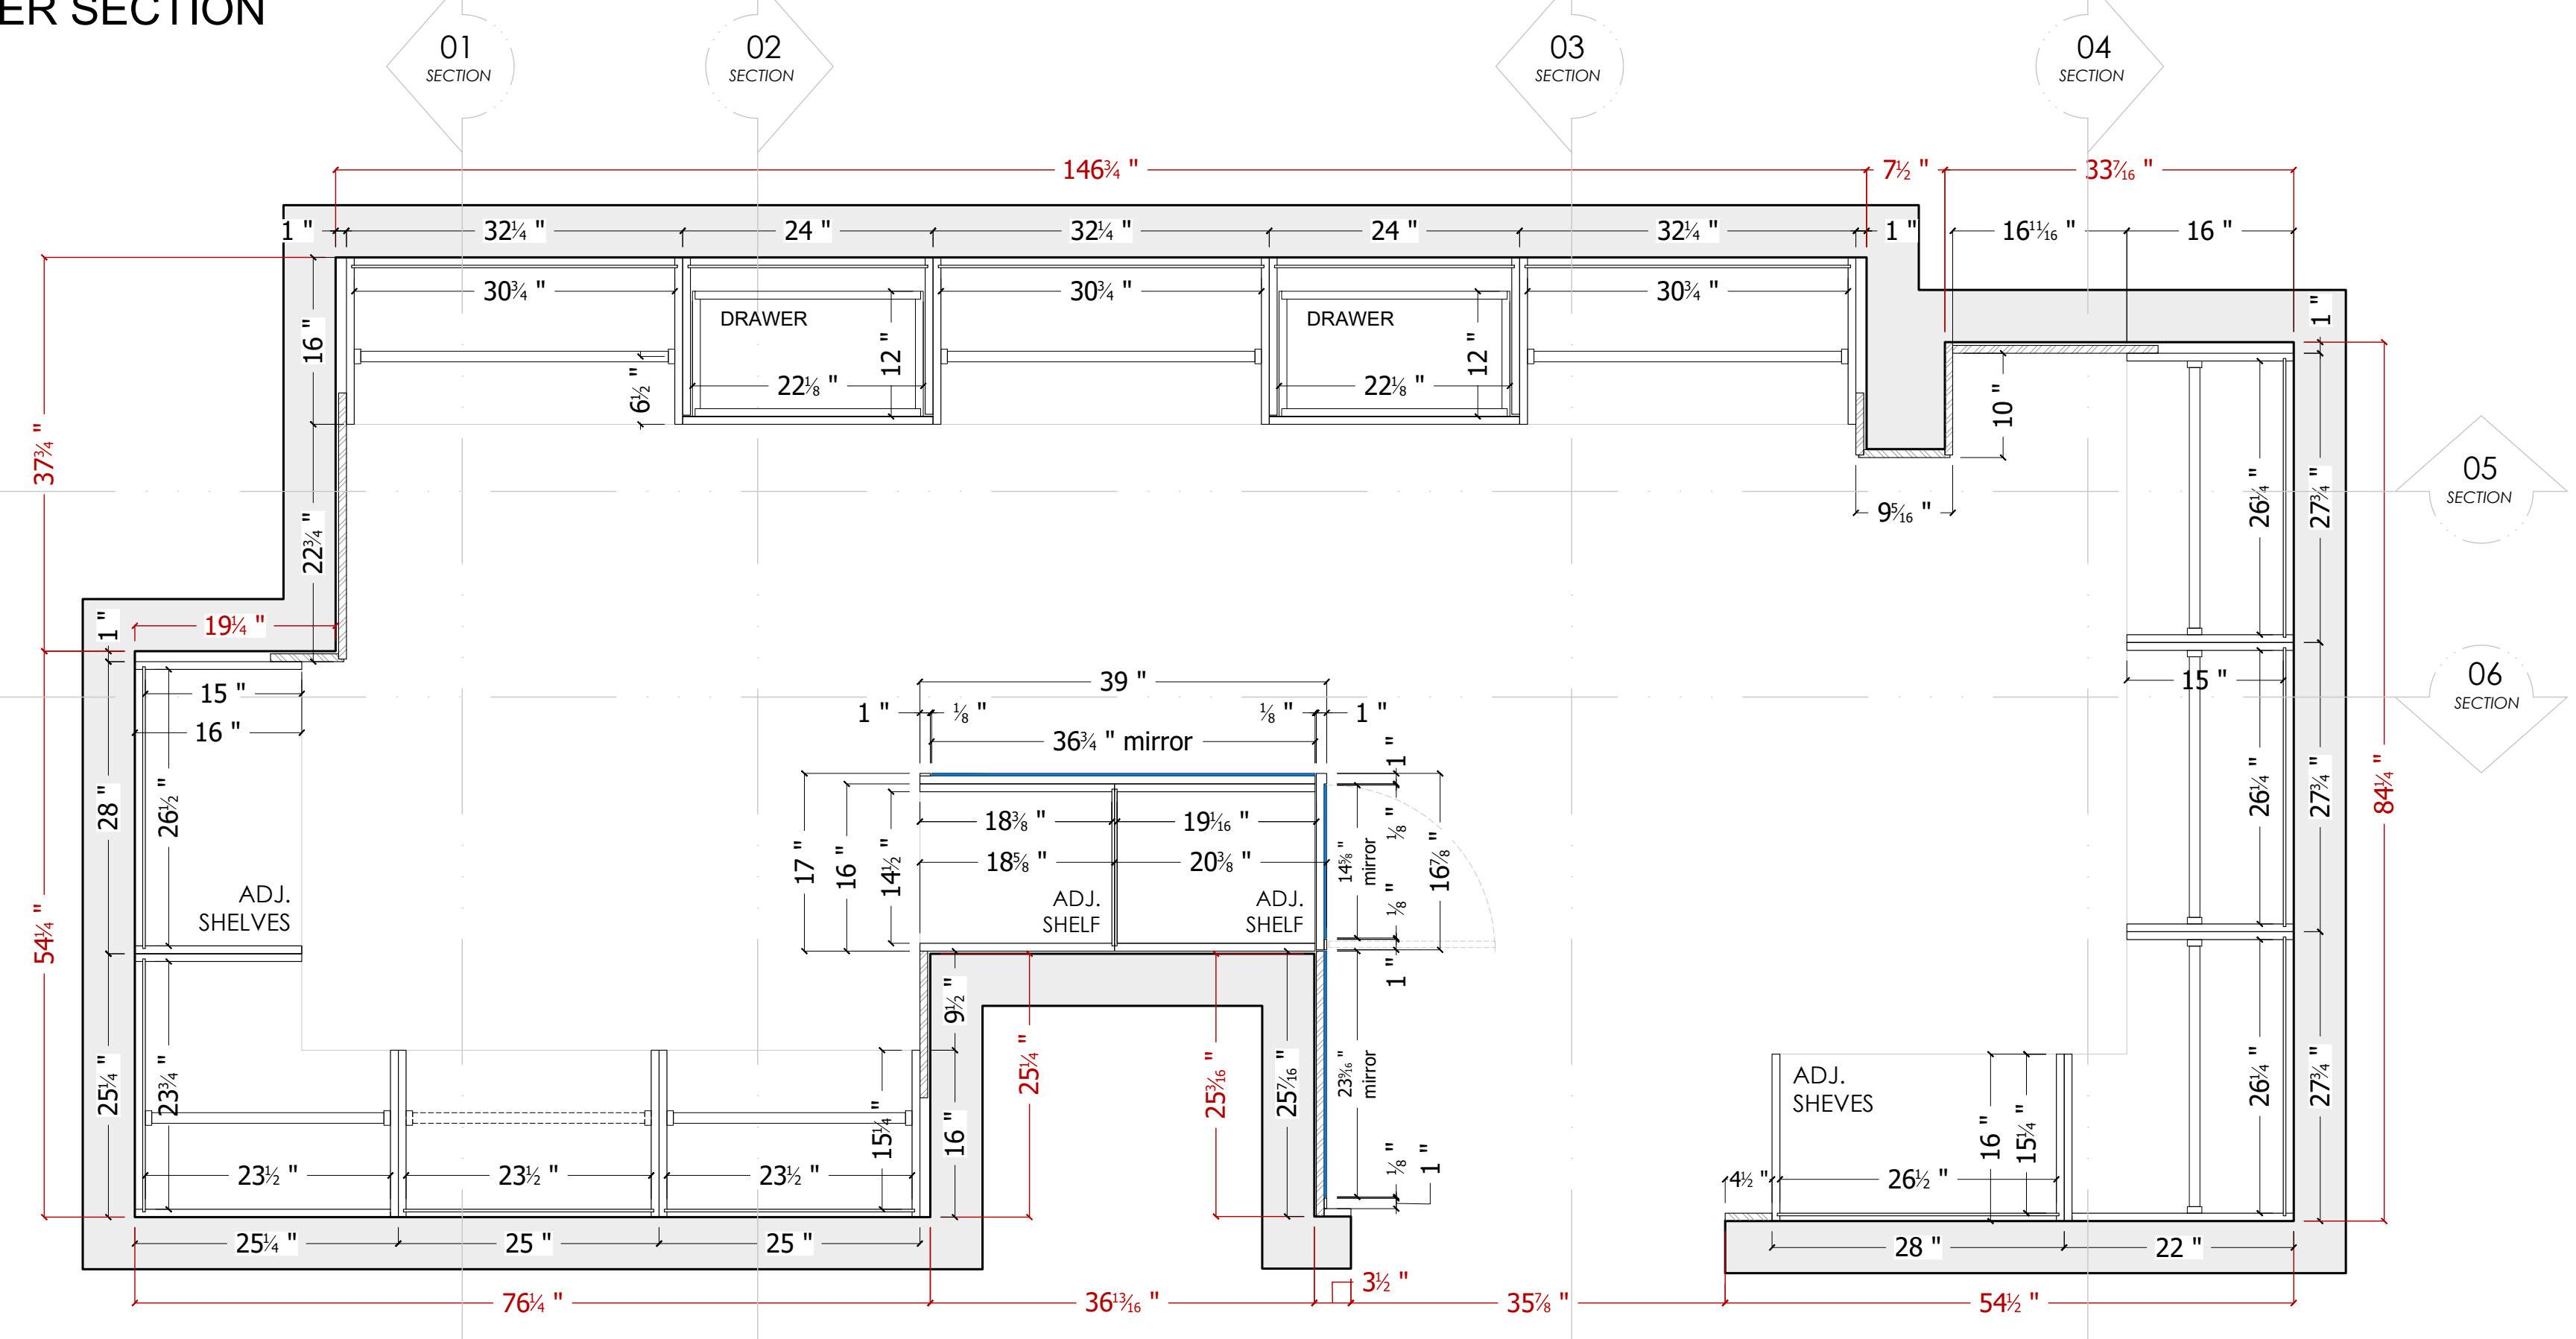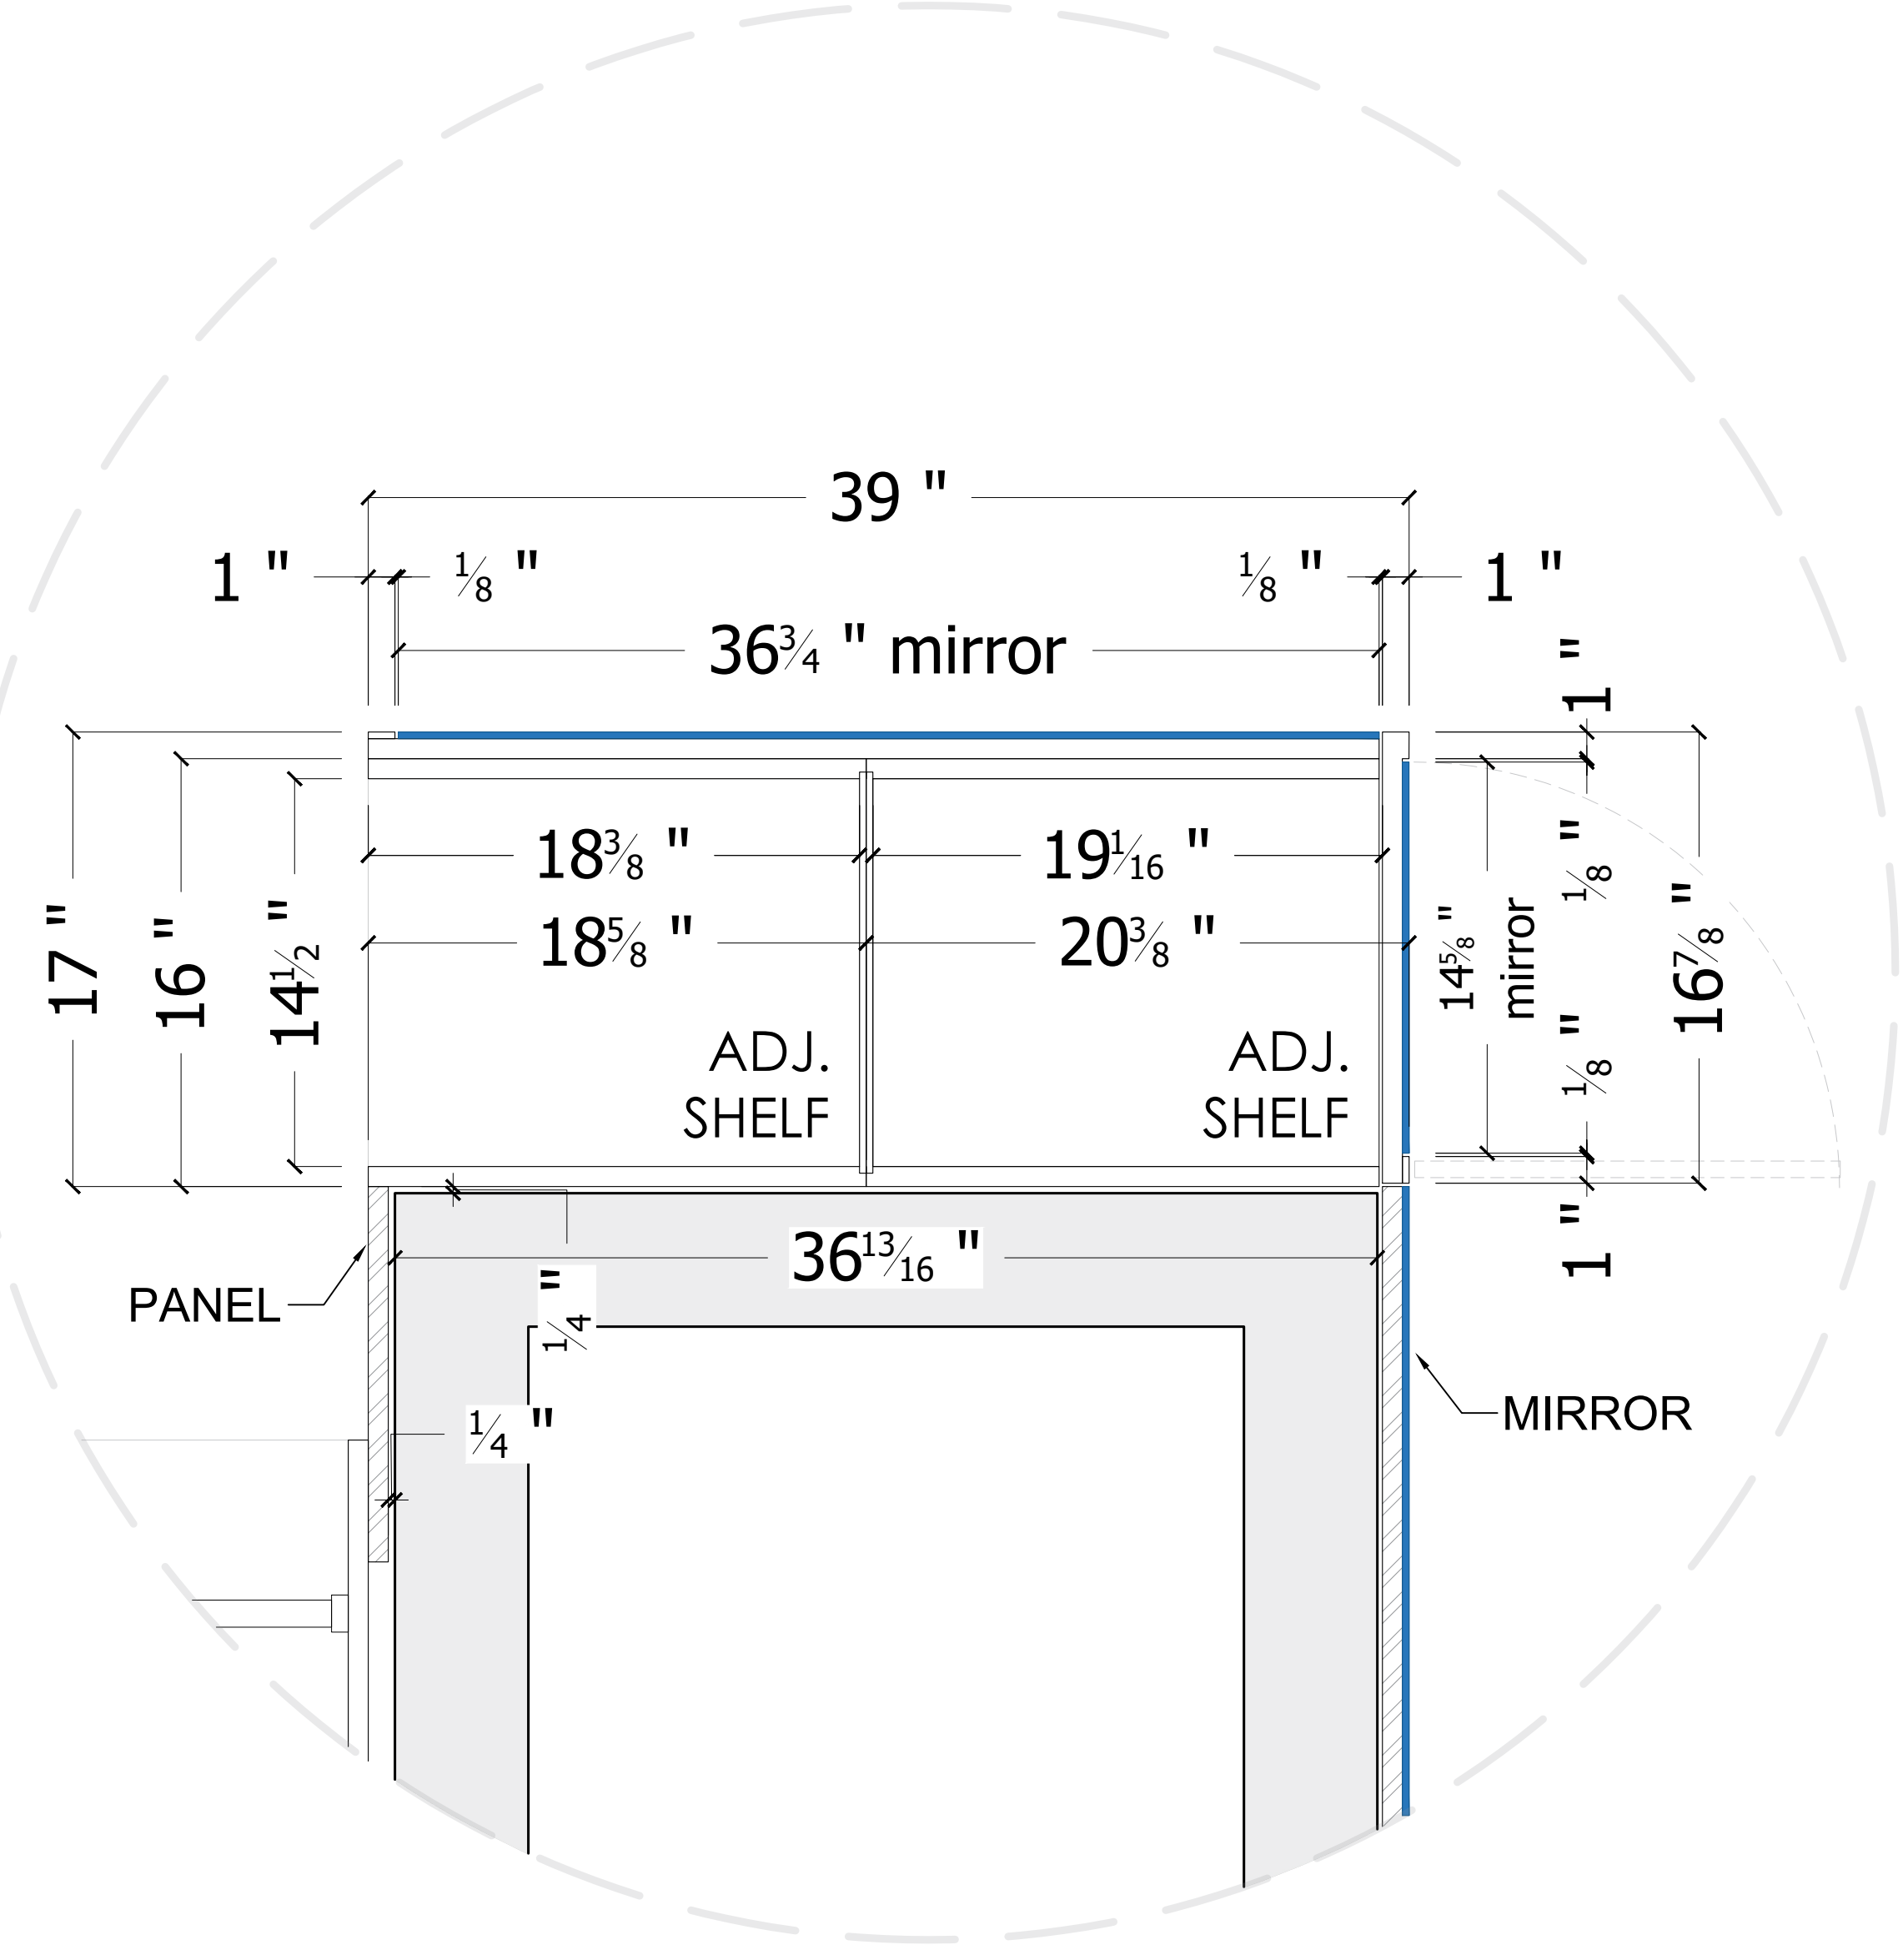

A - BOTTOM SECTION

CAD Drafter
GRdesignLLC

PROJECT:
XXXXXXXXXXXXXXXXXXXXXXXXXXXX

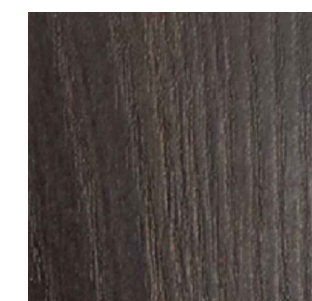


Finish: TBD
Exterior and interior:
Olmo 3 - LIAHER


Hardware:
to be selected

04A MASTER CLOSET


ESC. 7/8" = 1'

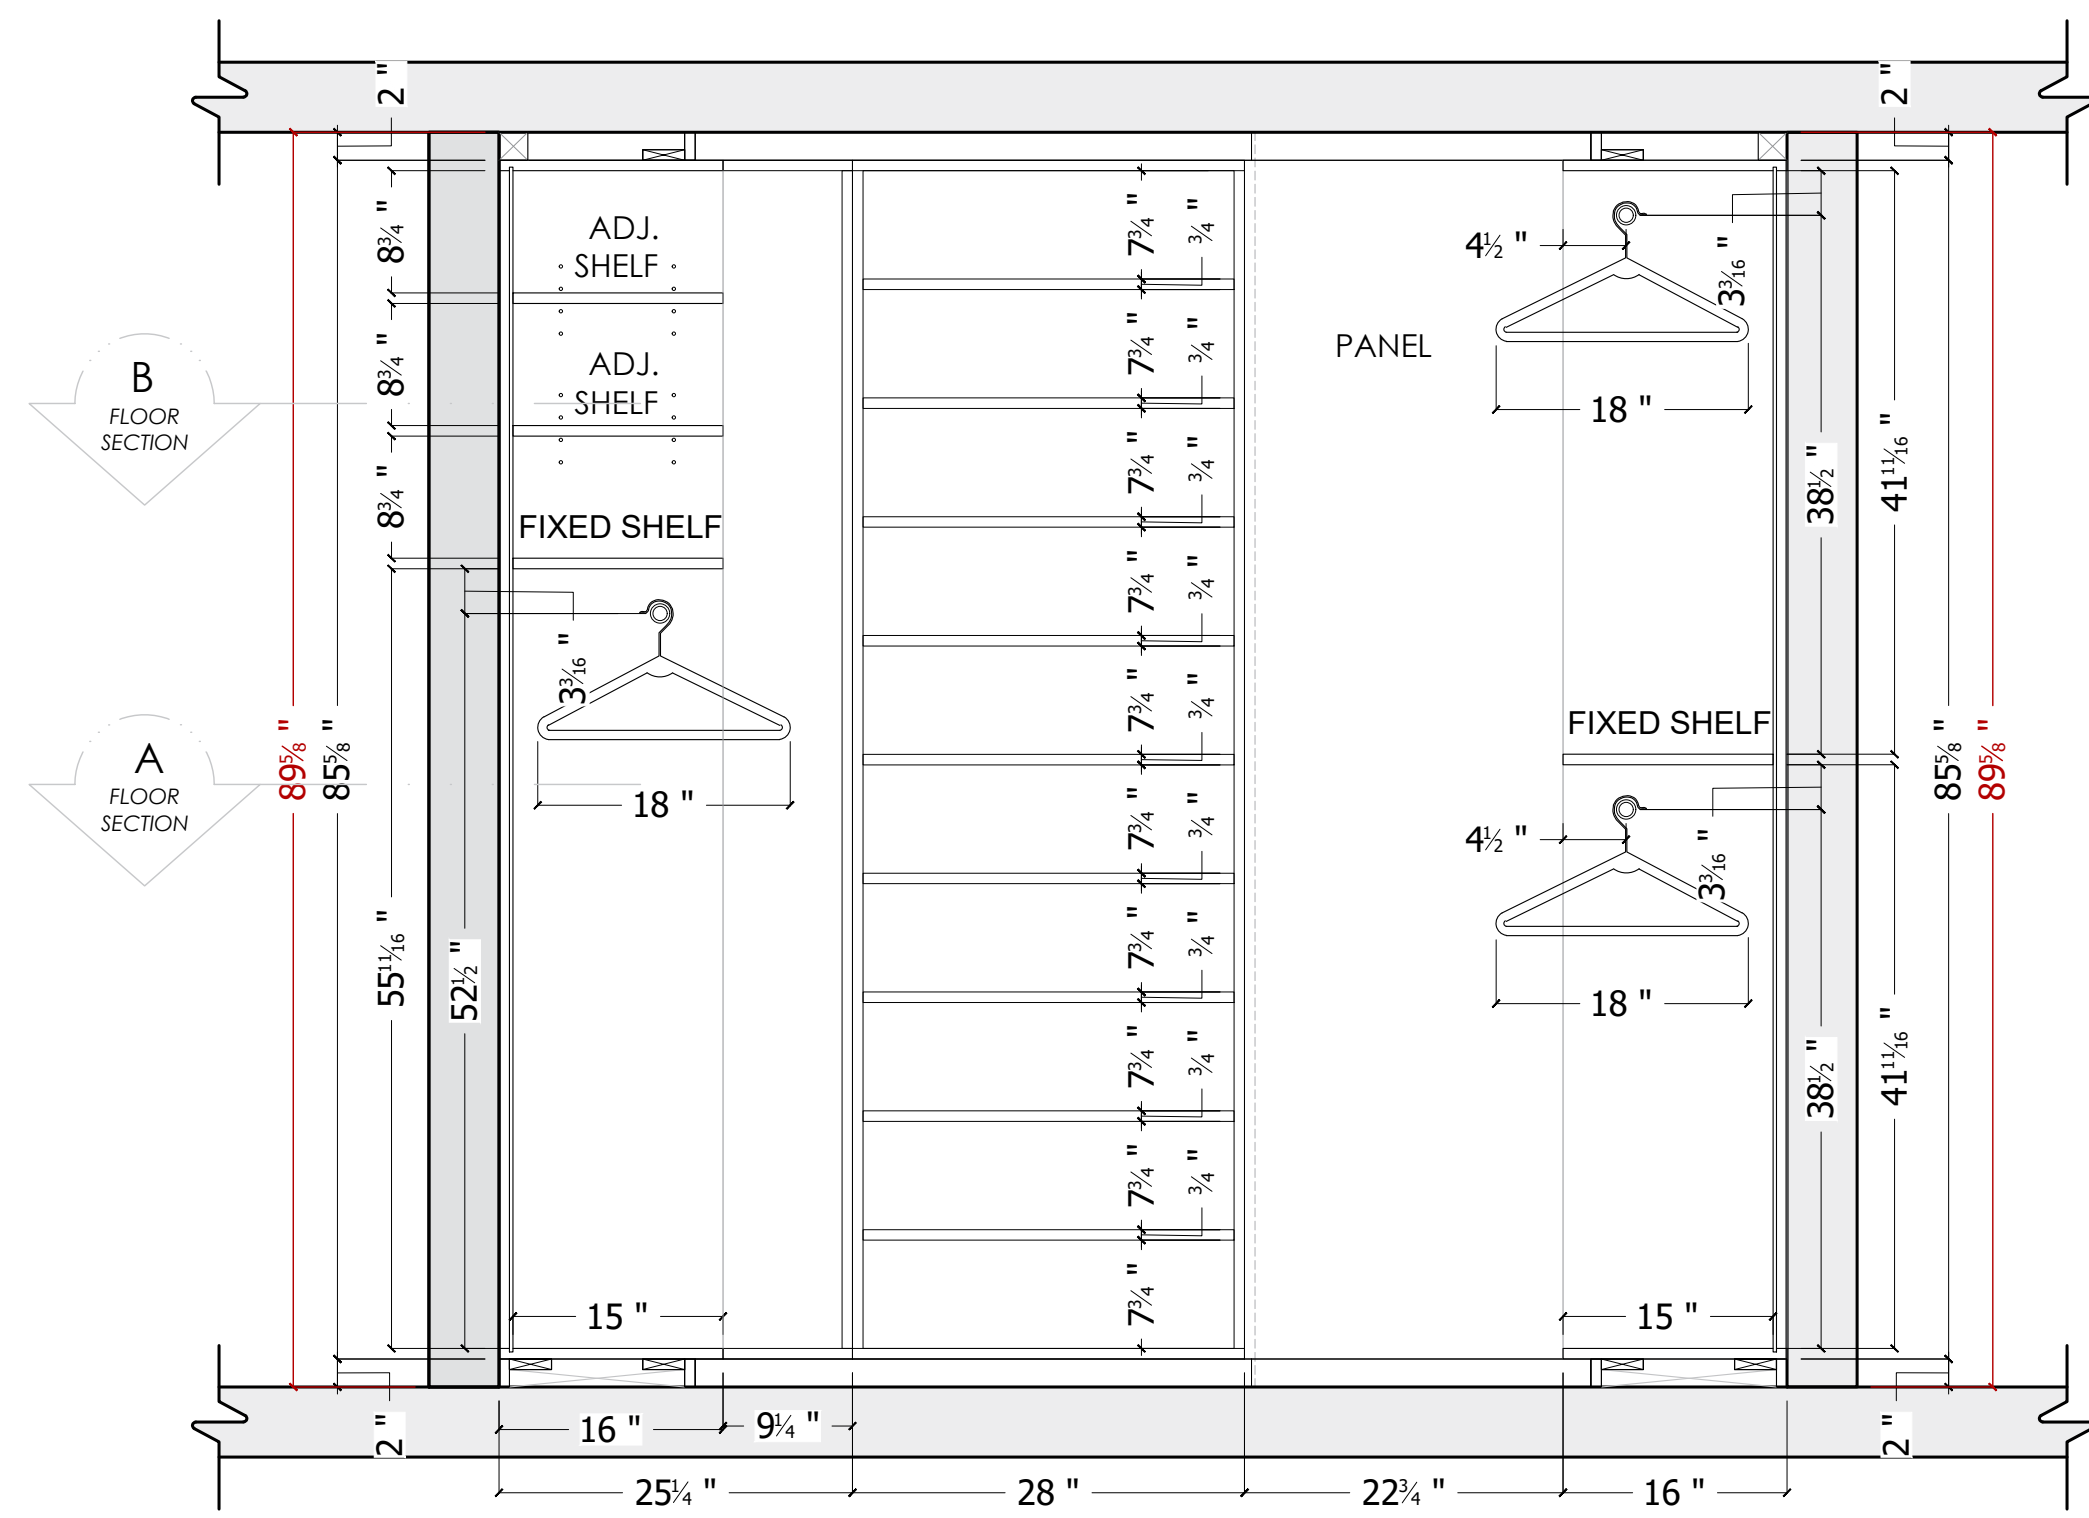

01 SECTION

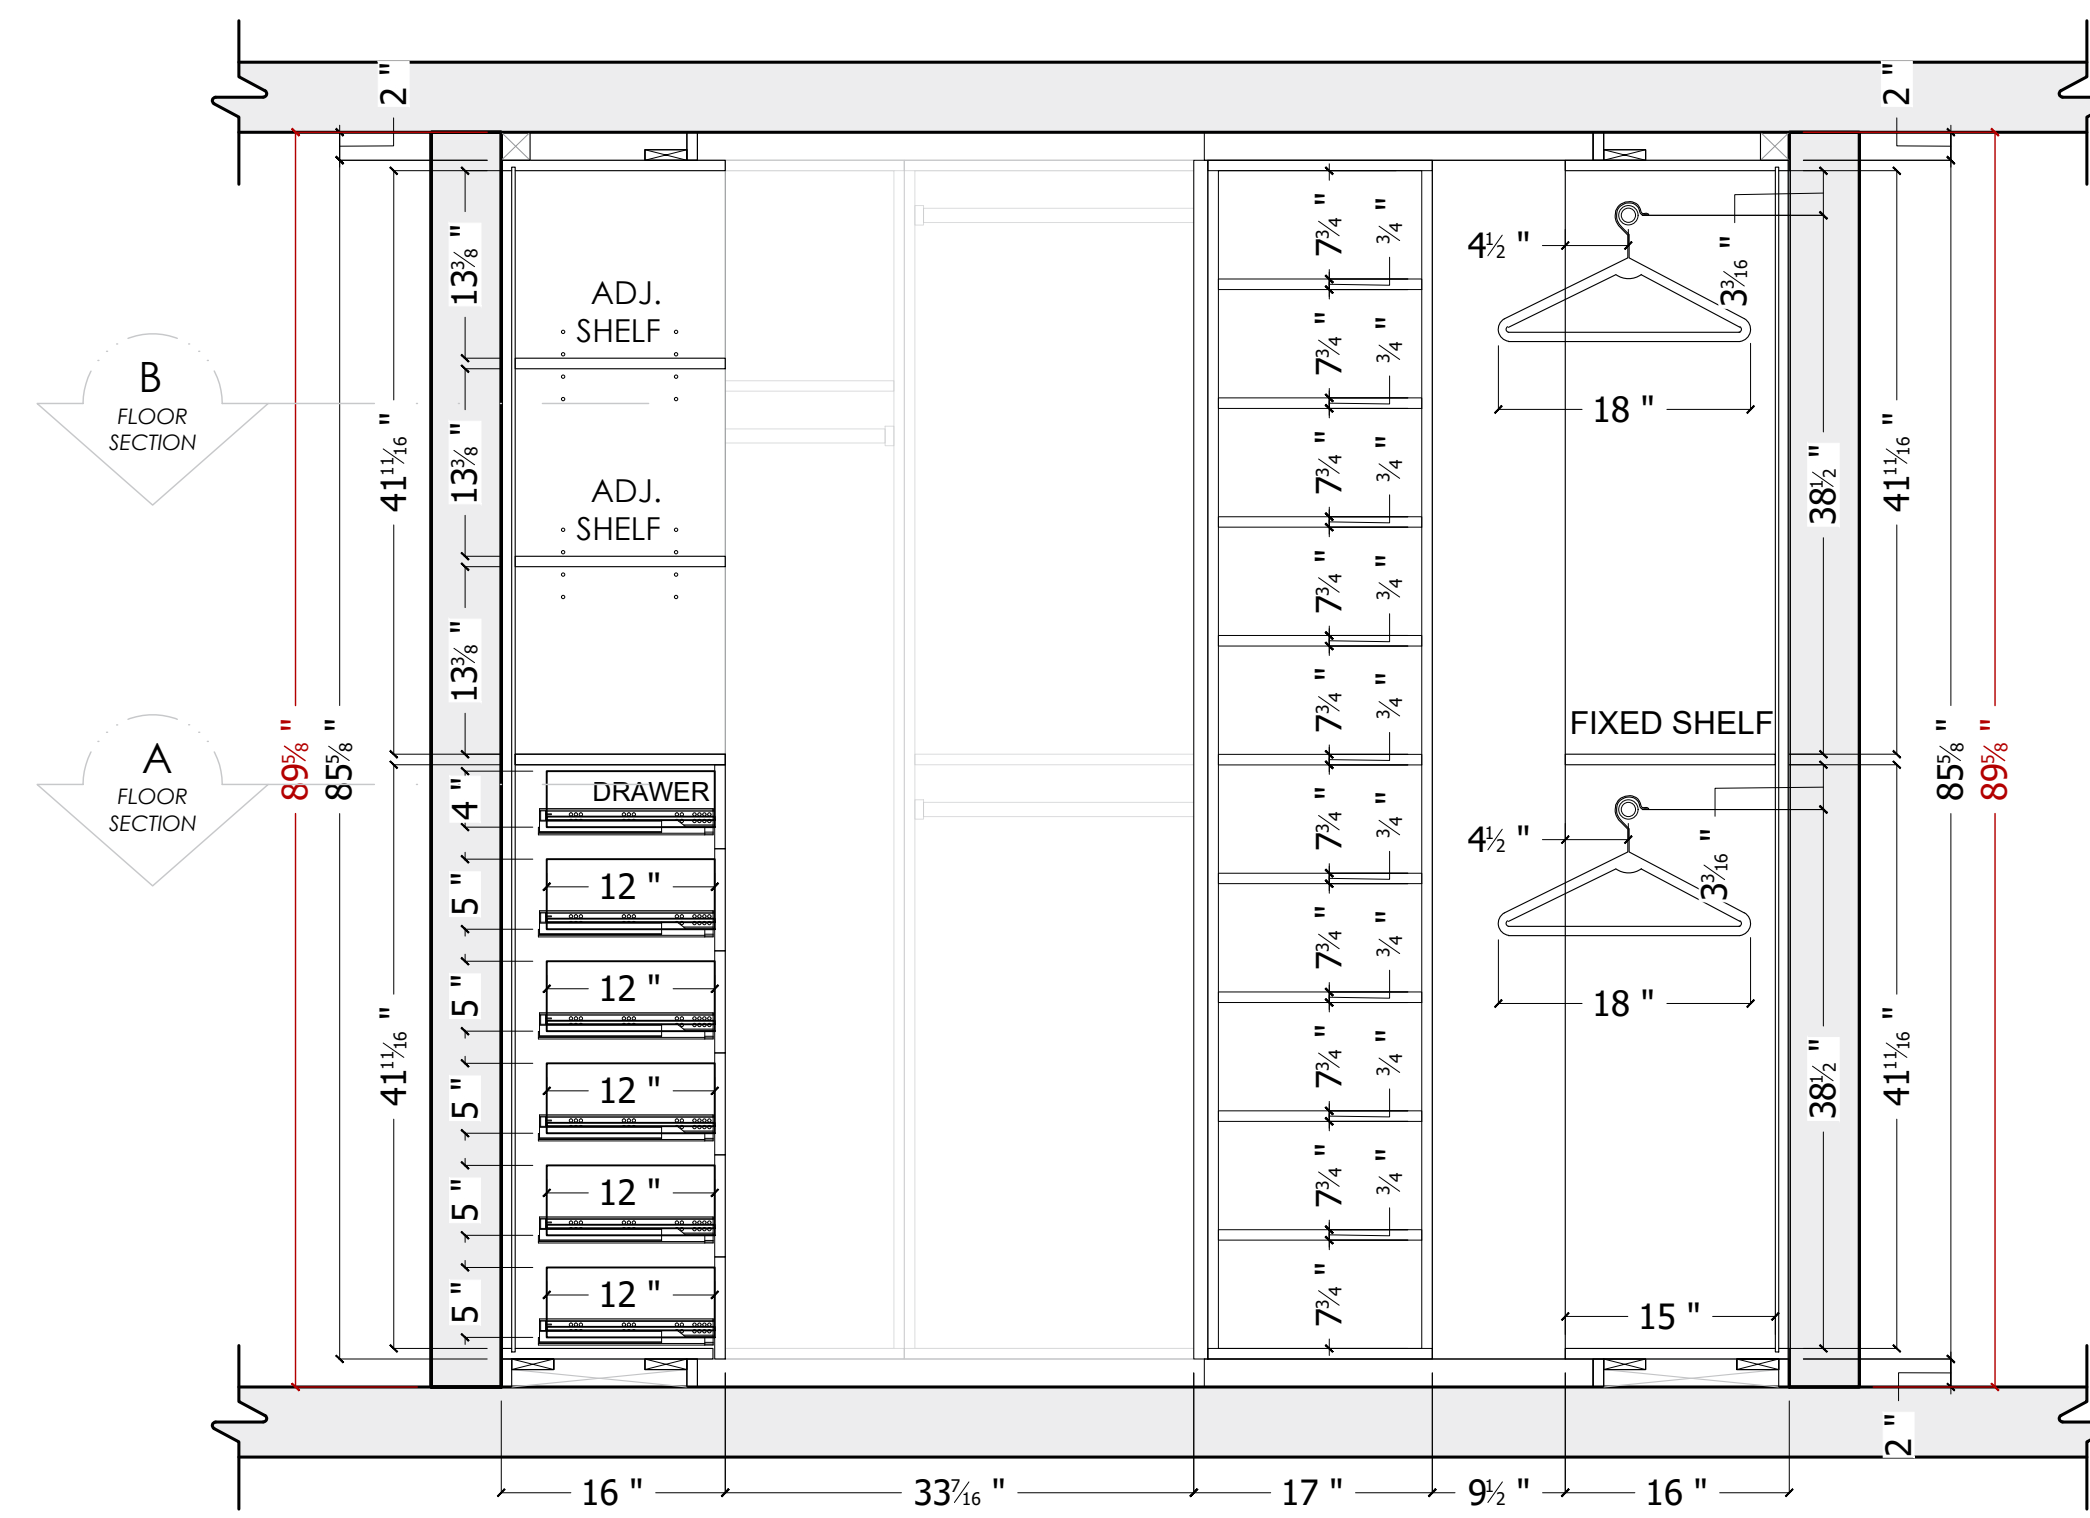

02 SECTION

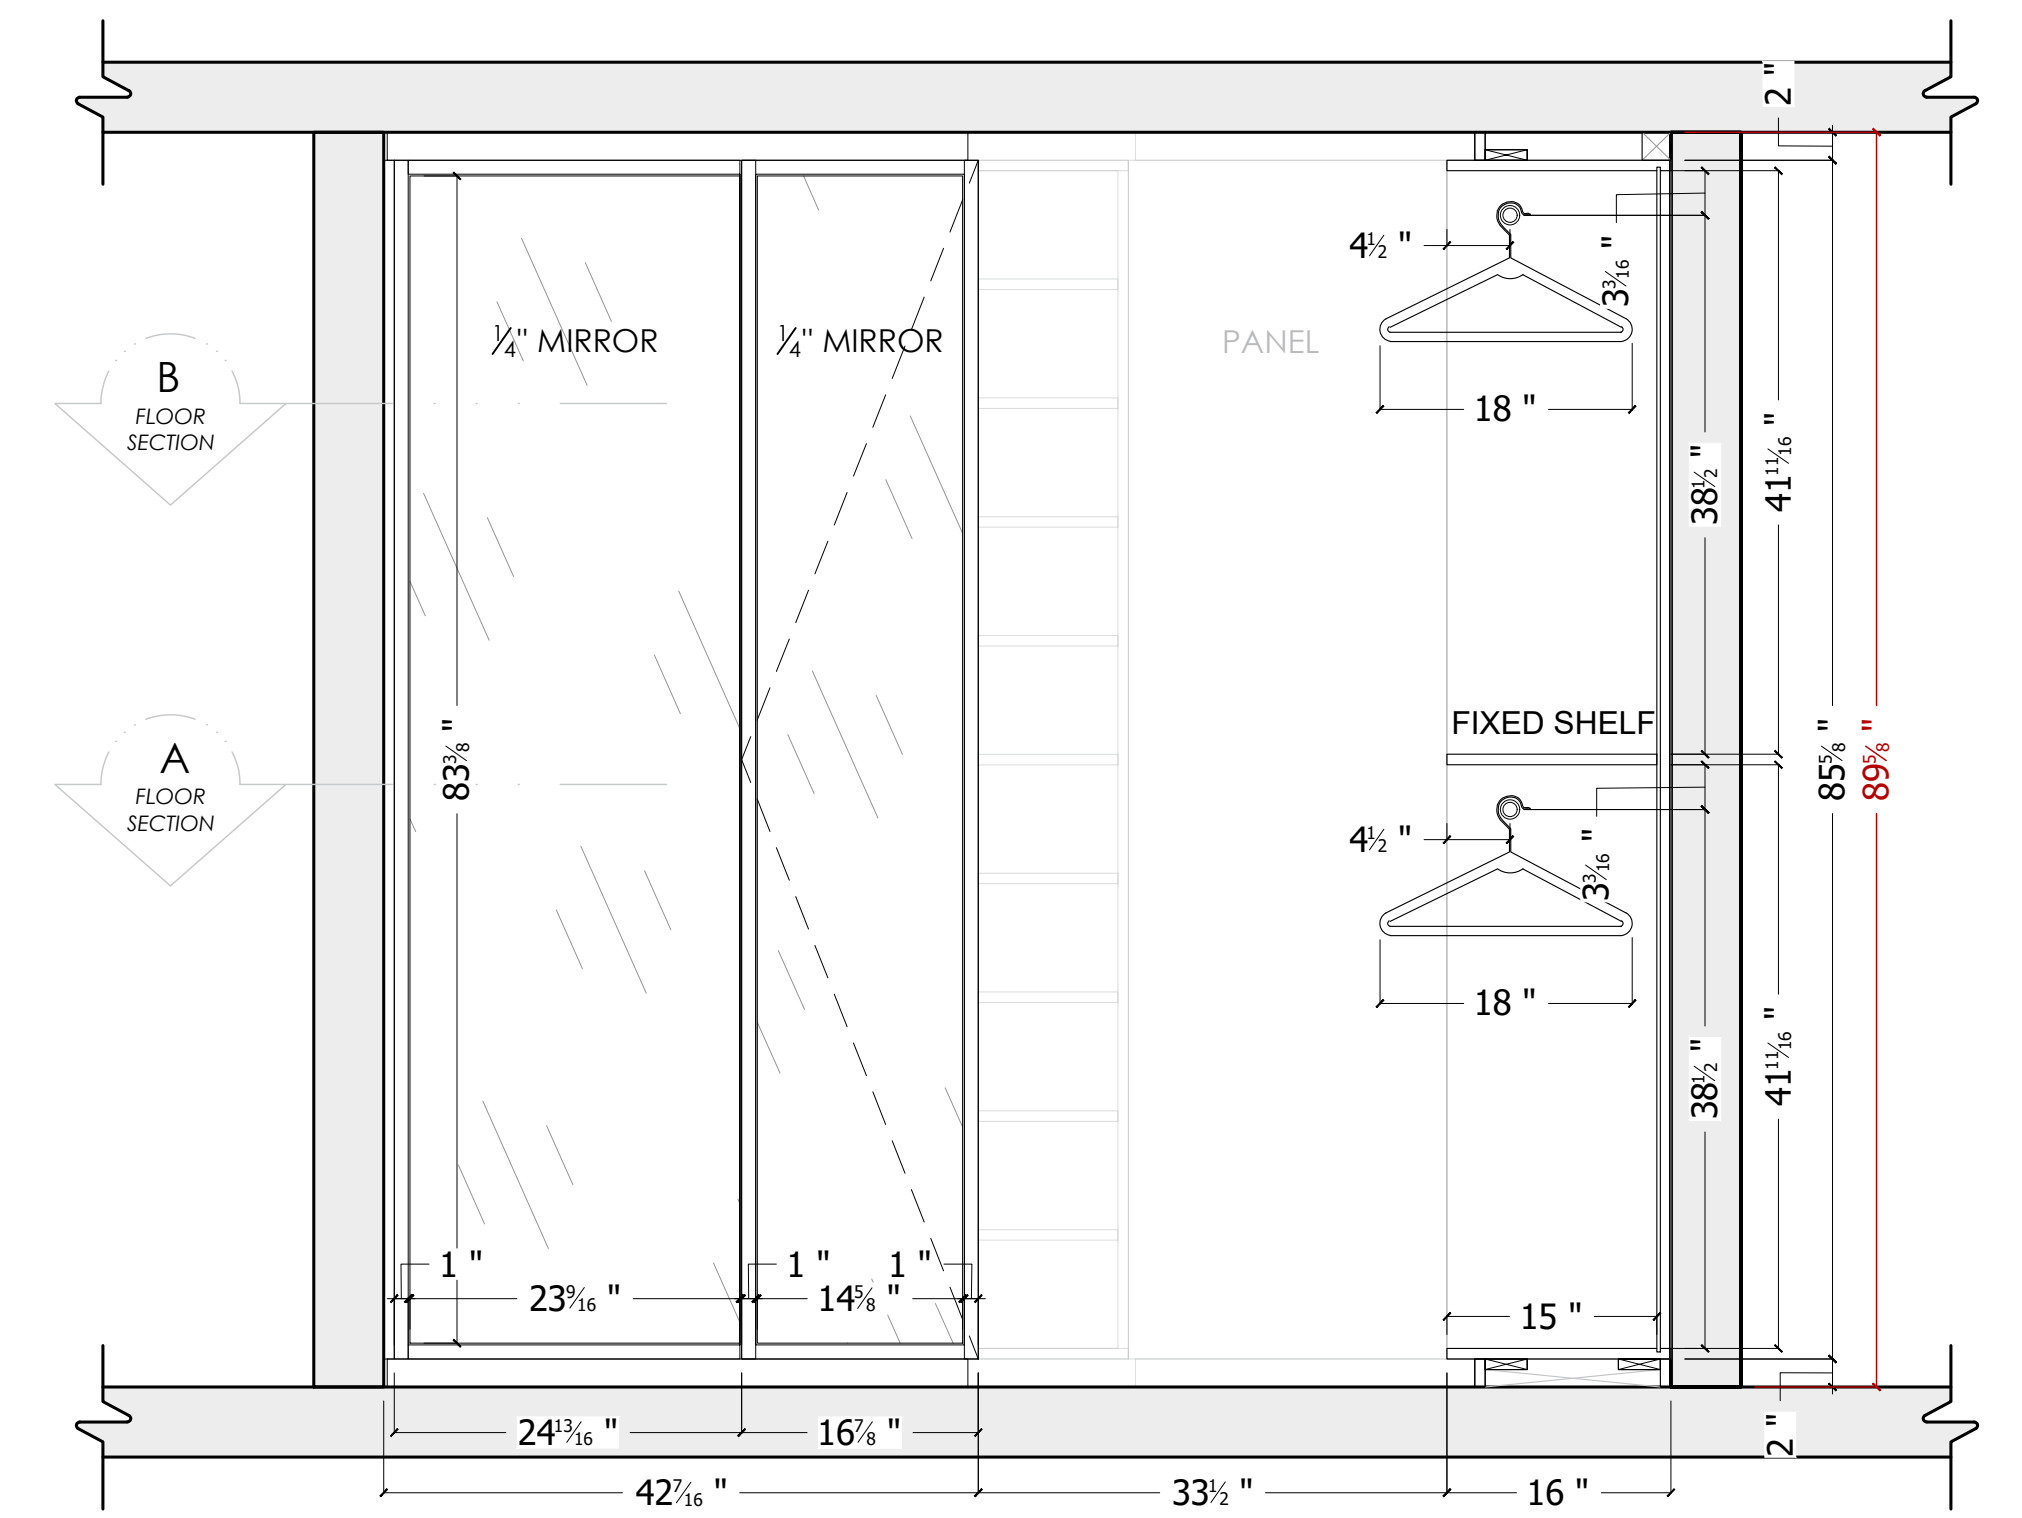


03 SECTION



05 SECTION

CAD Drafter
GRdesignLLC

PROJECT:
XXXXXXXXXXXXXXXXXXXXXXXXXXXX


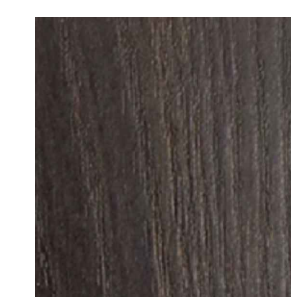


Finish: TBD
Exterior and interior:
Olmo 3 - LIAHER

Hardware:
to be selected


04B MASTER CLOSET

ESC. 7/8" = 1'

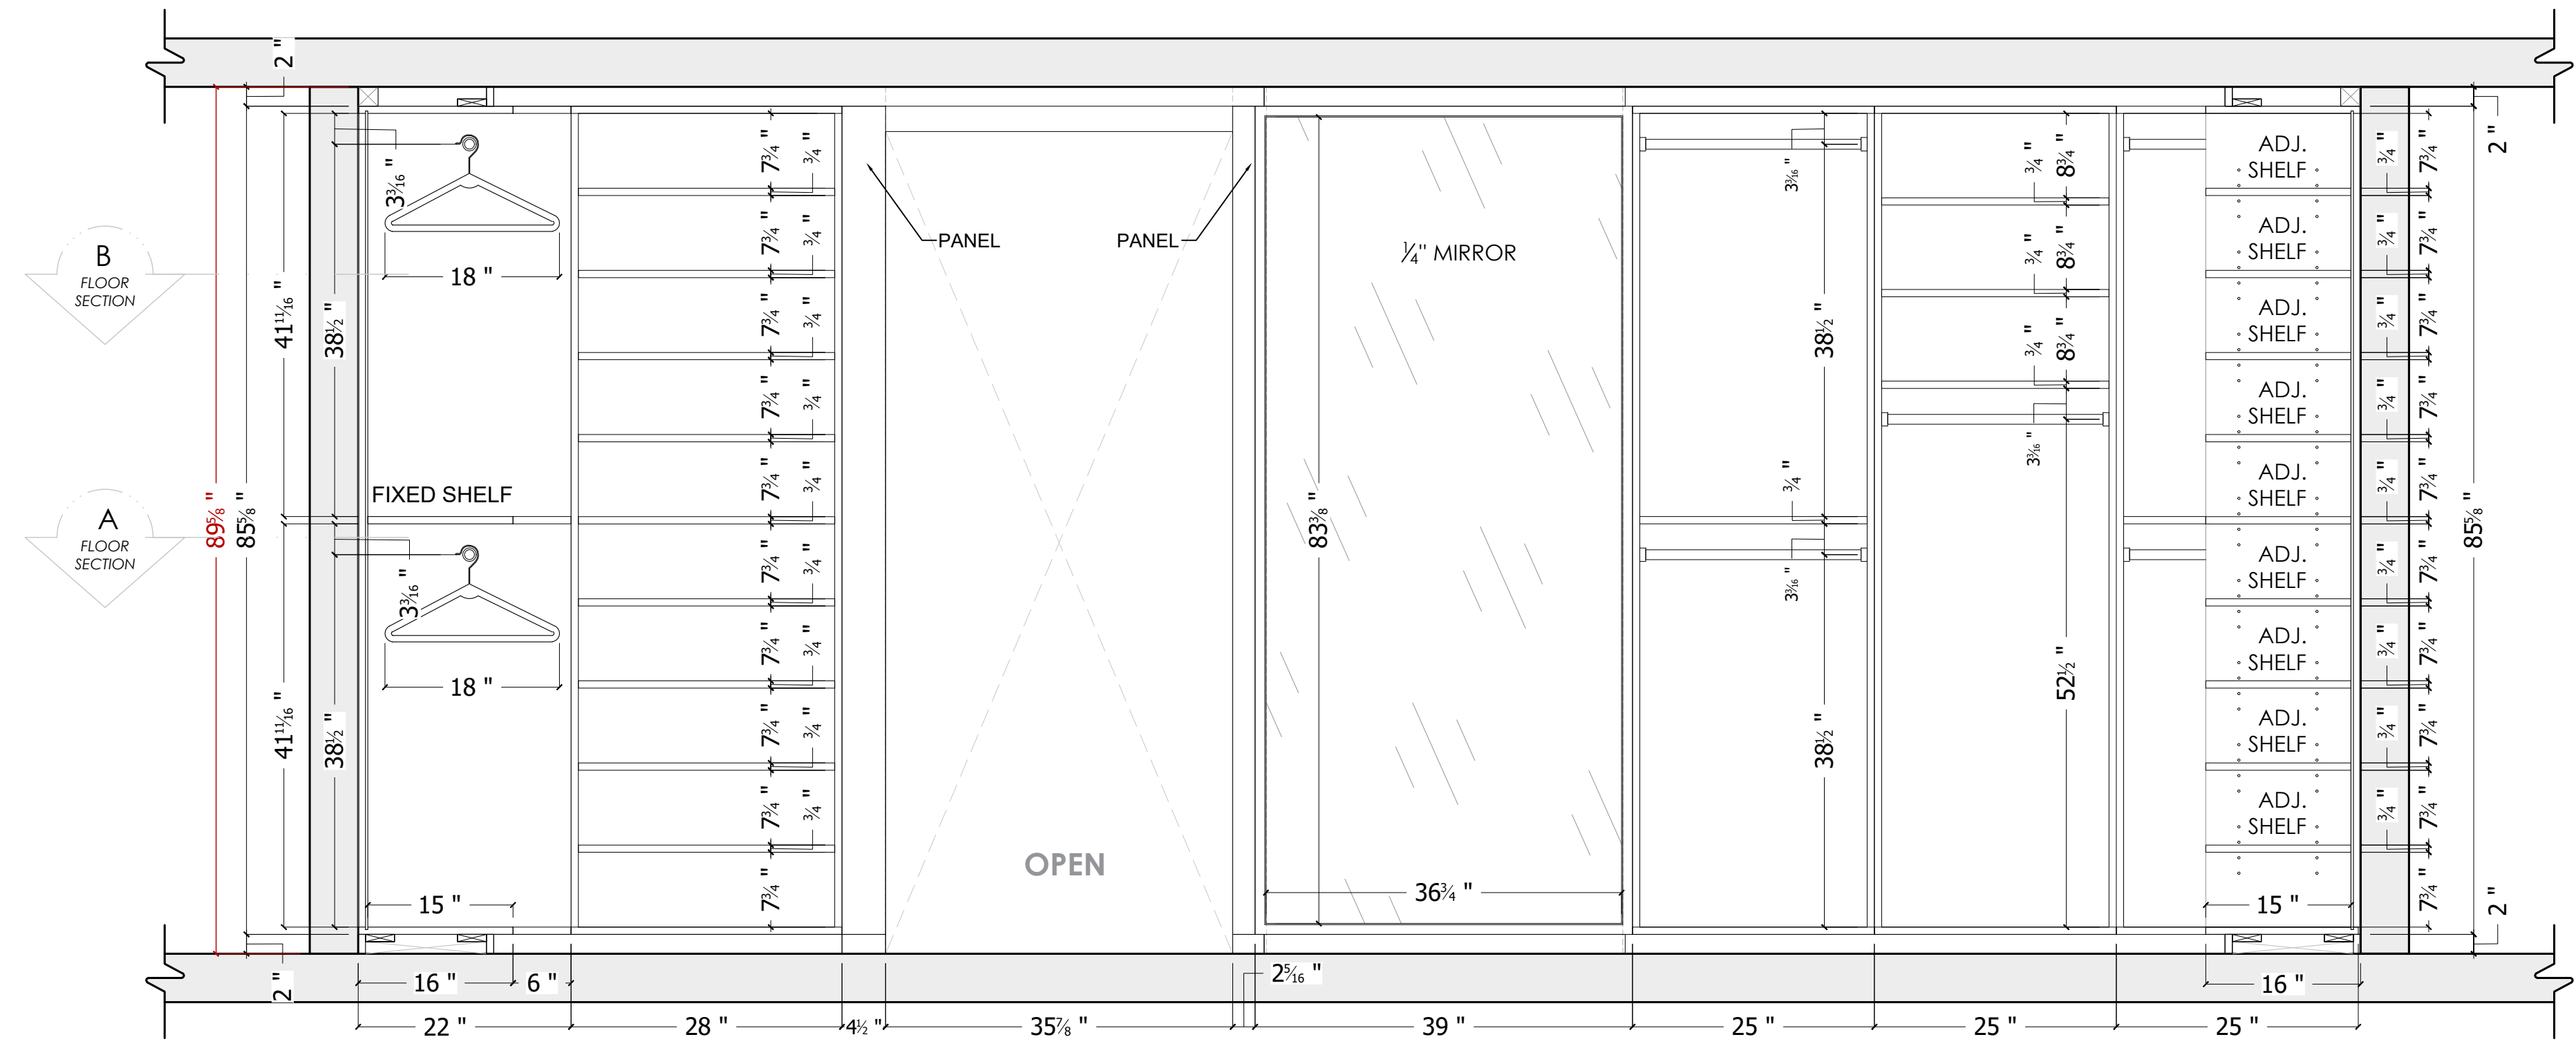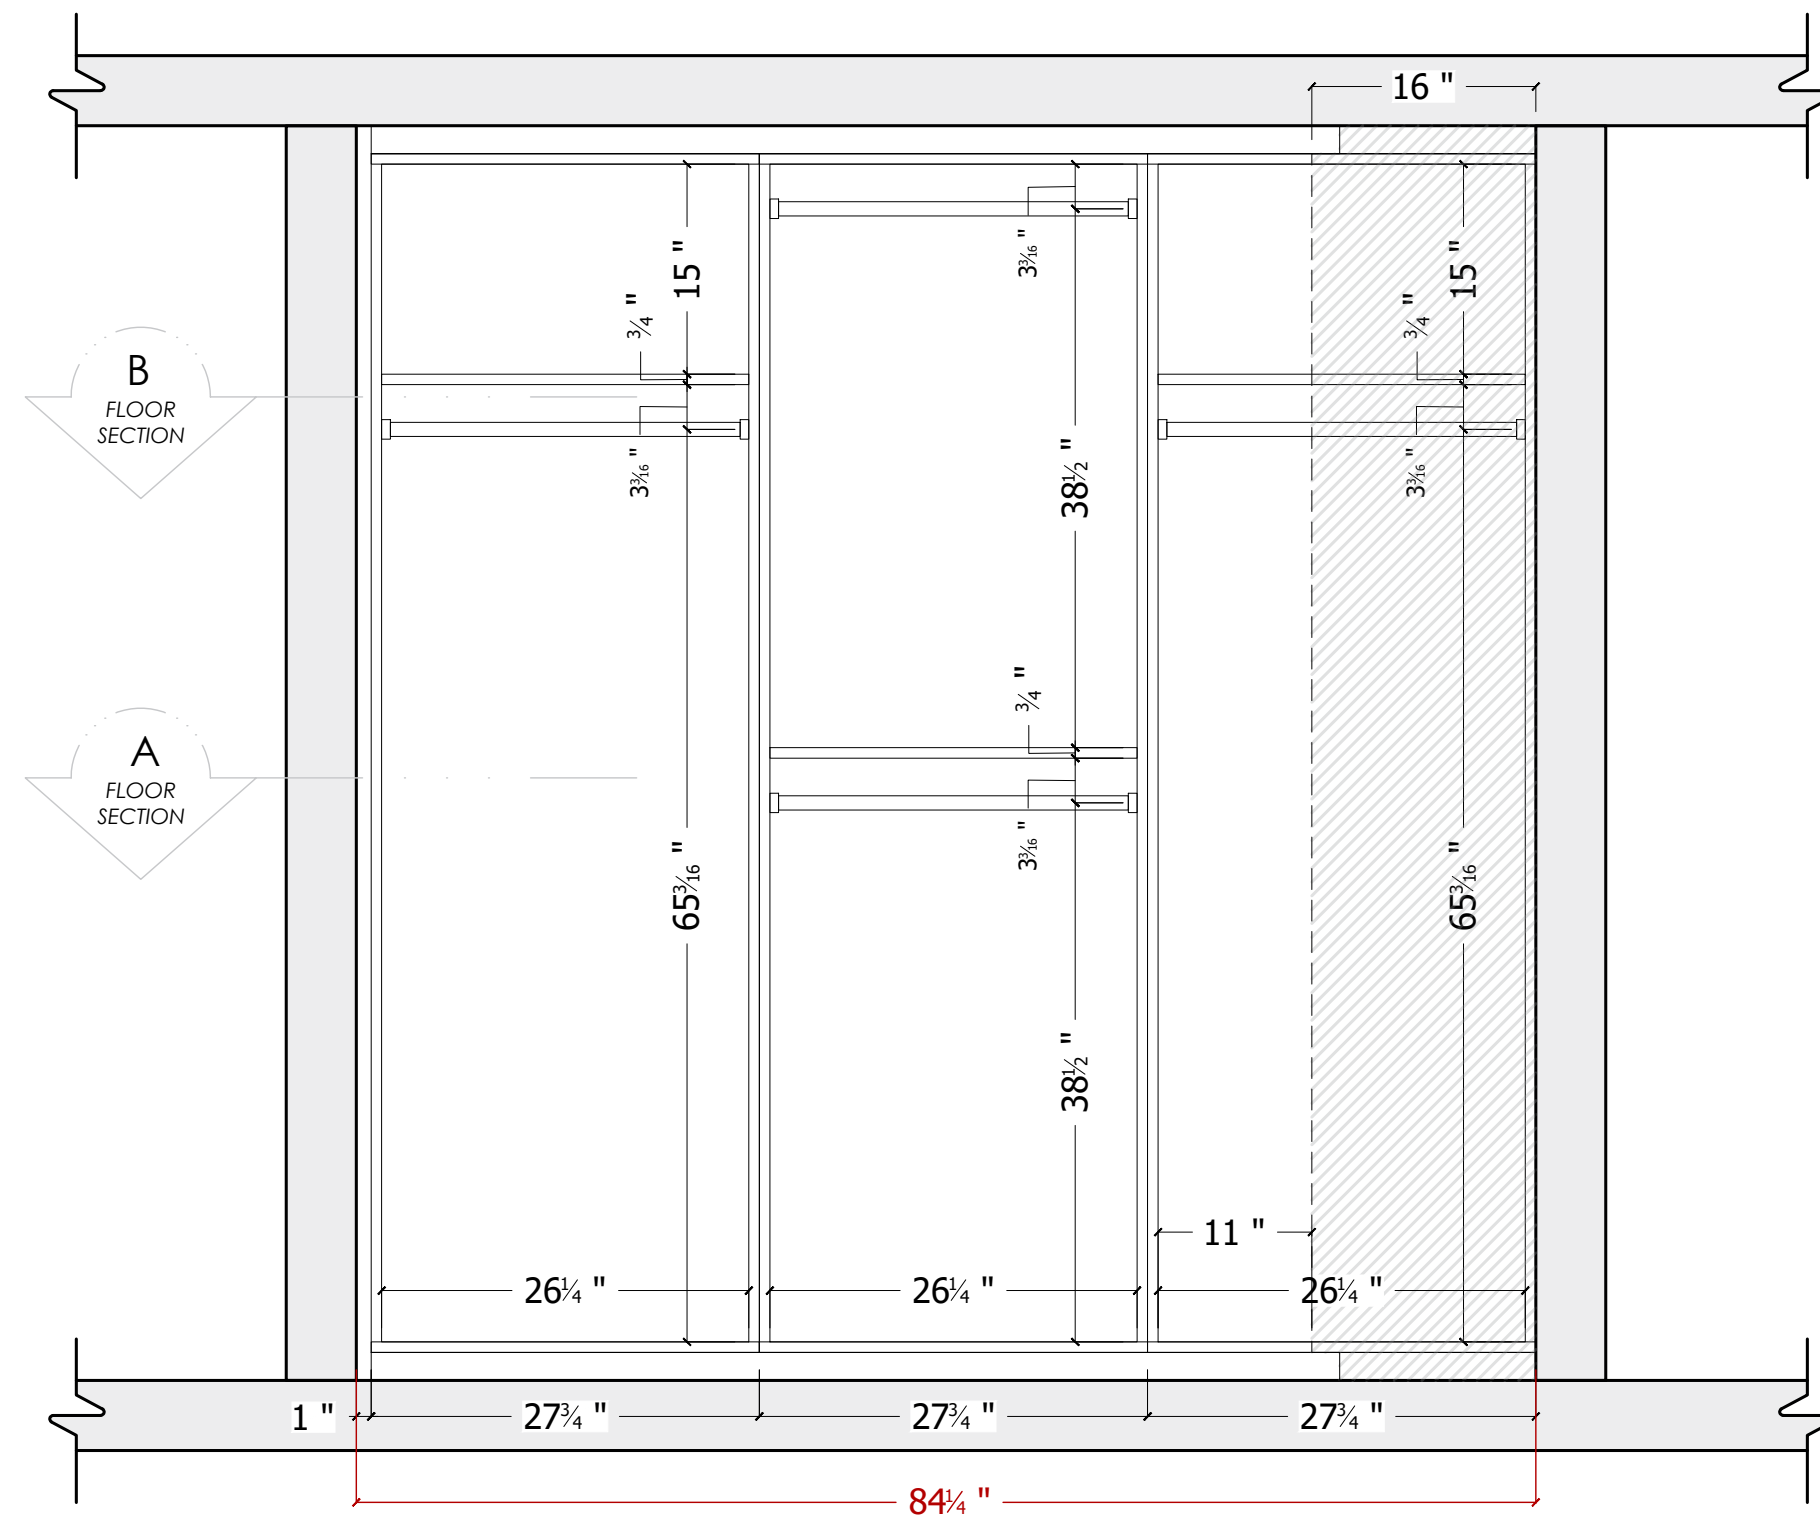

CAD Drafter
GRdesignLLC

PROJECT:
XXXXXXXXXXXXXXXXXXXXXXXXXXXX




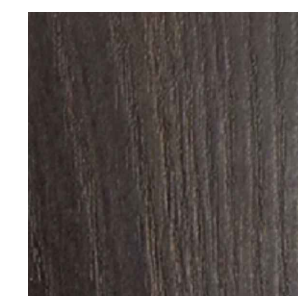


Finish: TBD
Exterior and interior:
Olmo 3 - LIAHER

Hardware:
to be selected

04C MASTER CLOSET

ESC. 7/8" = 1'0

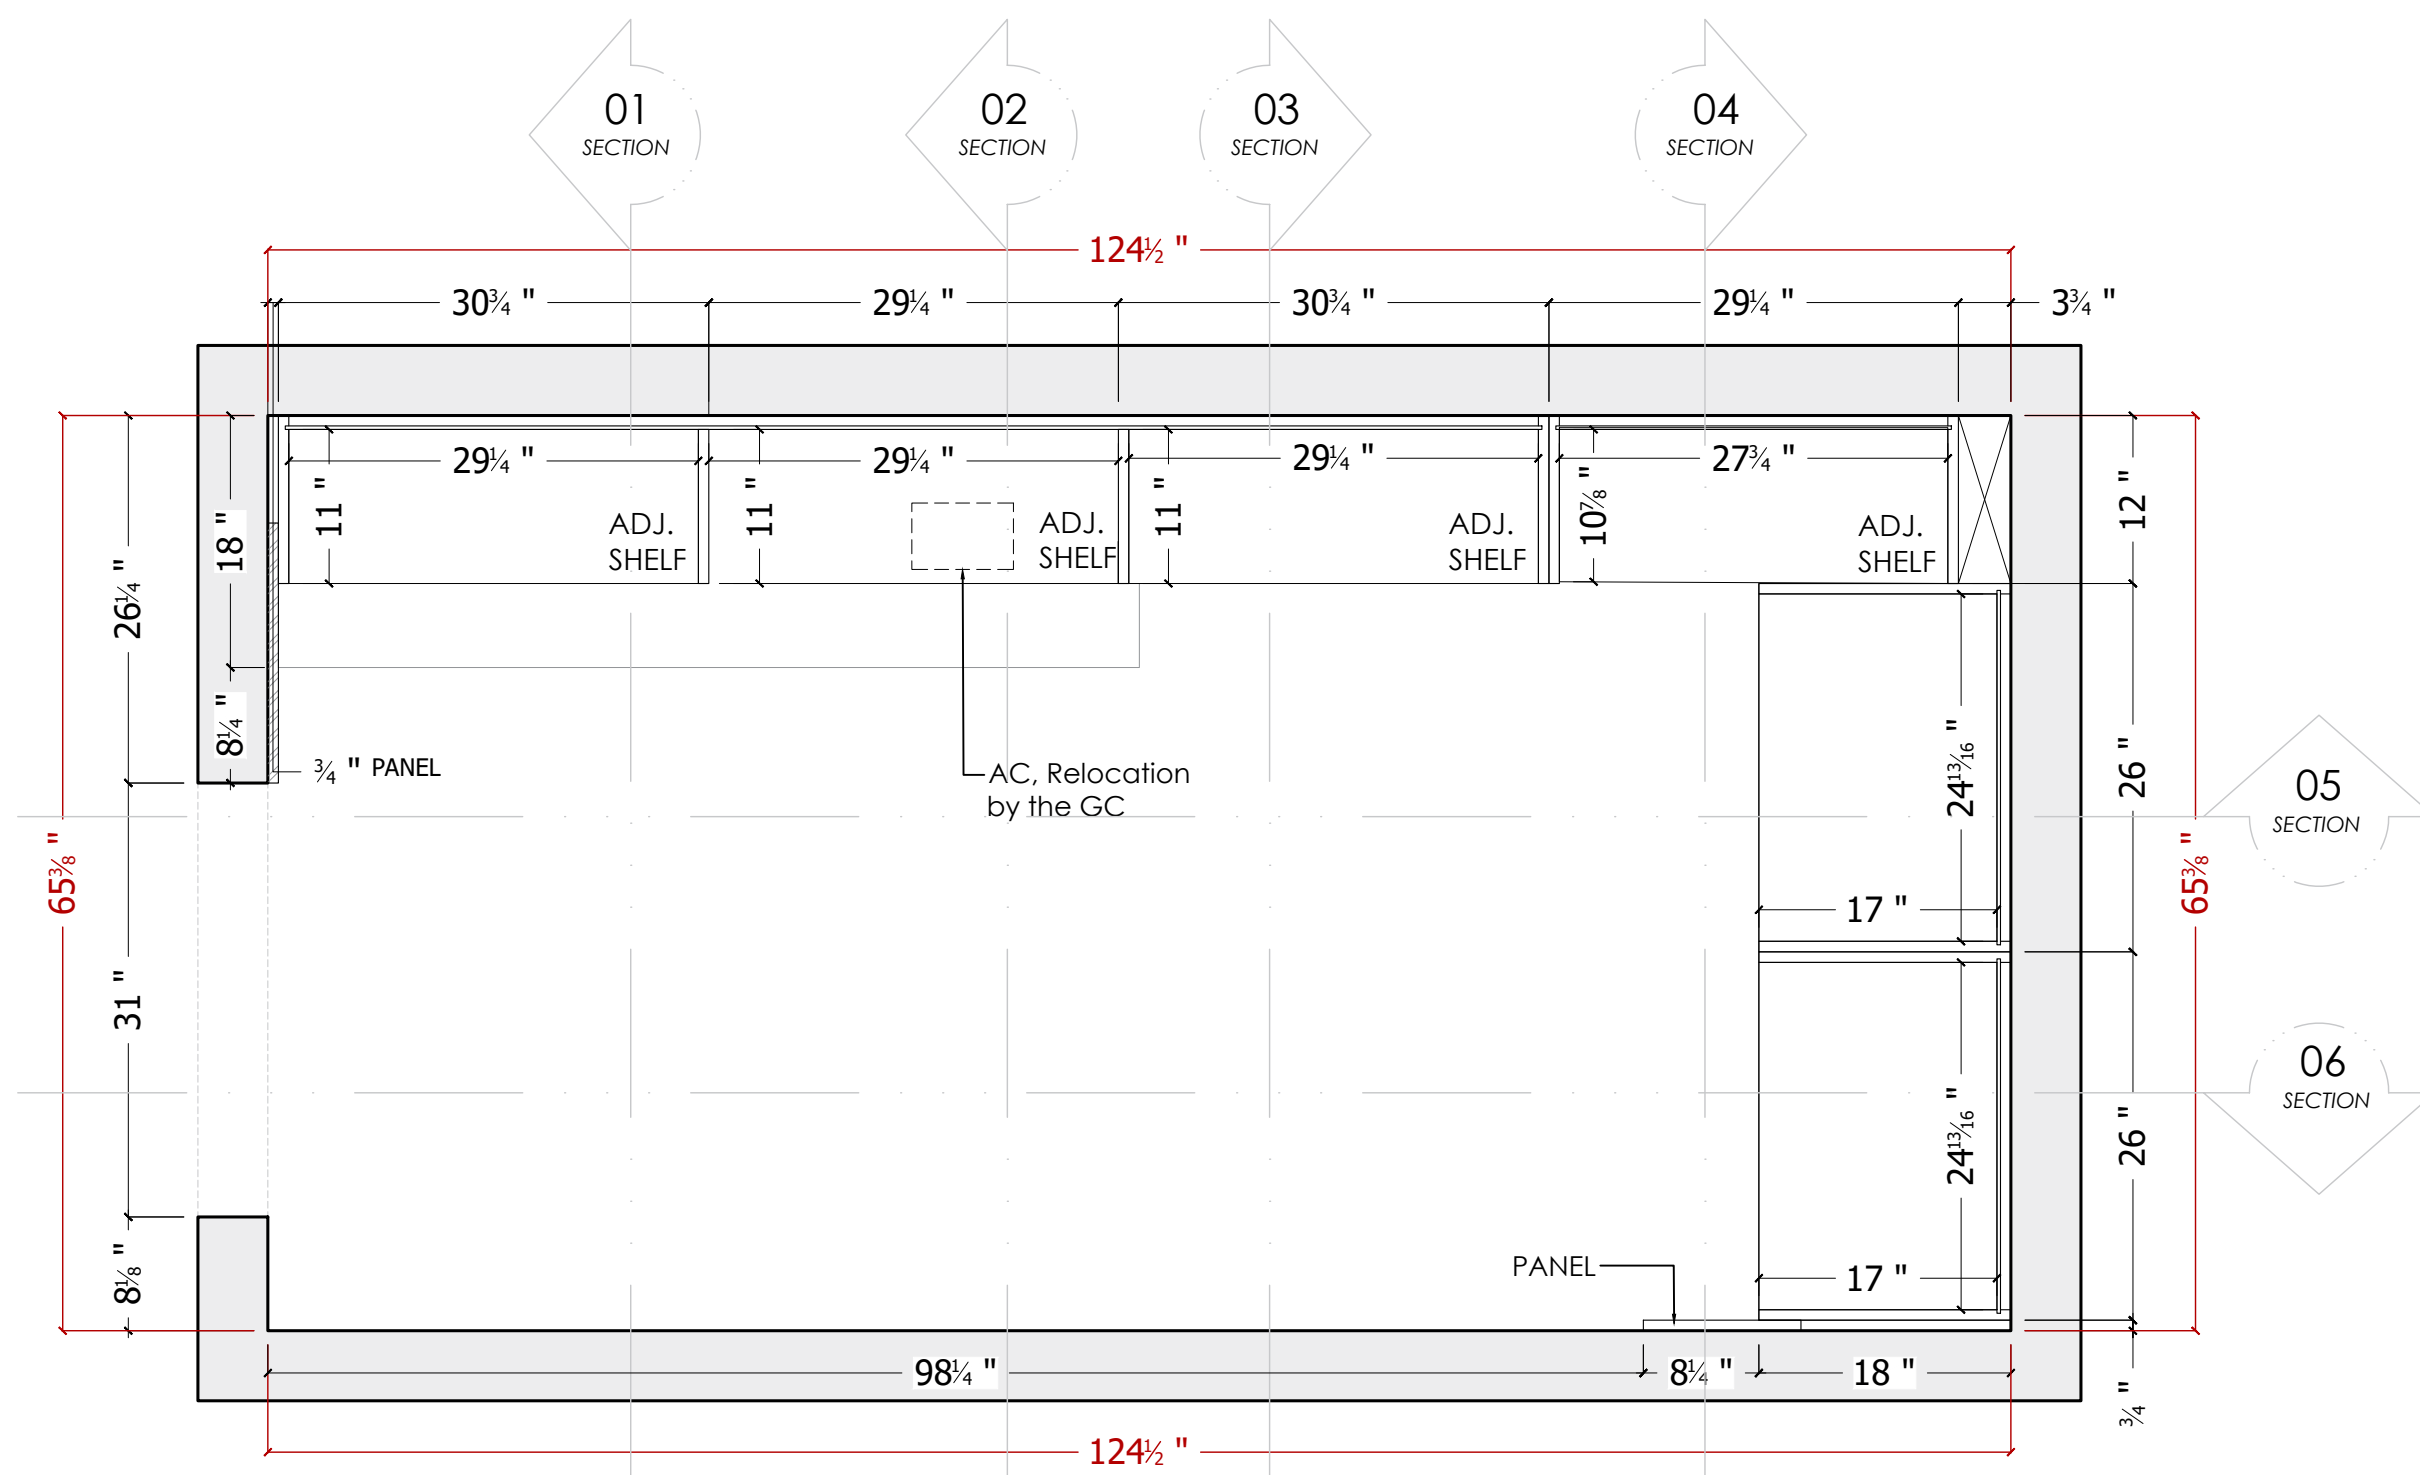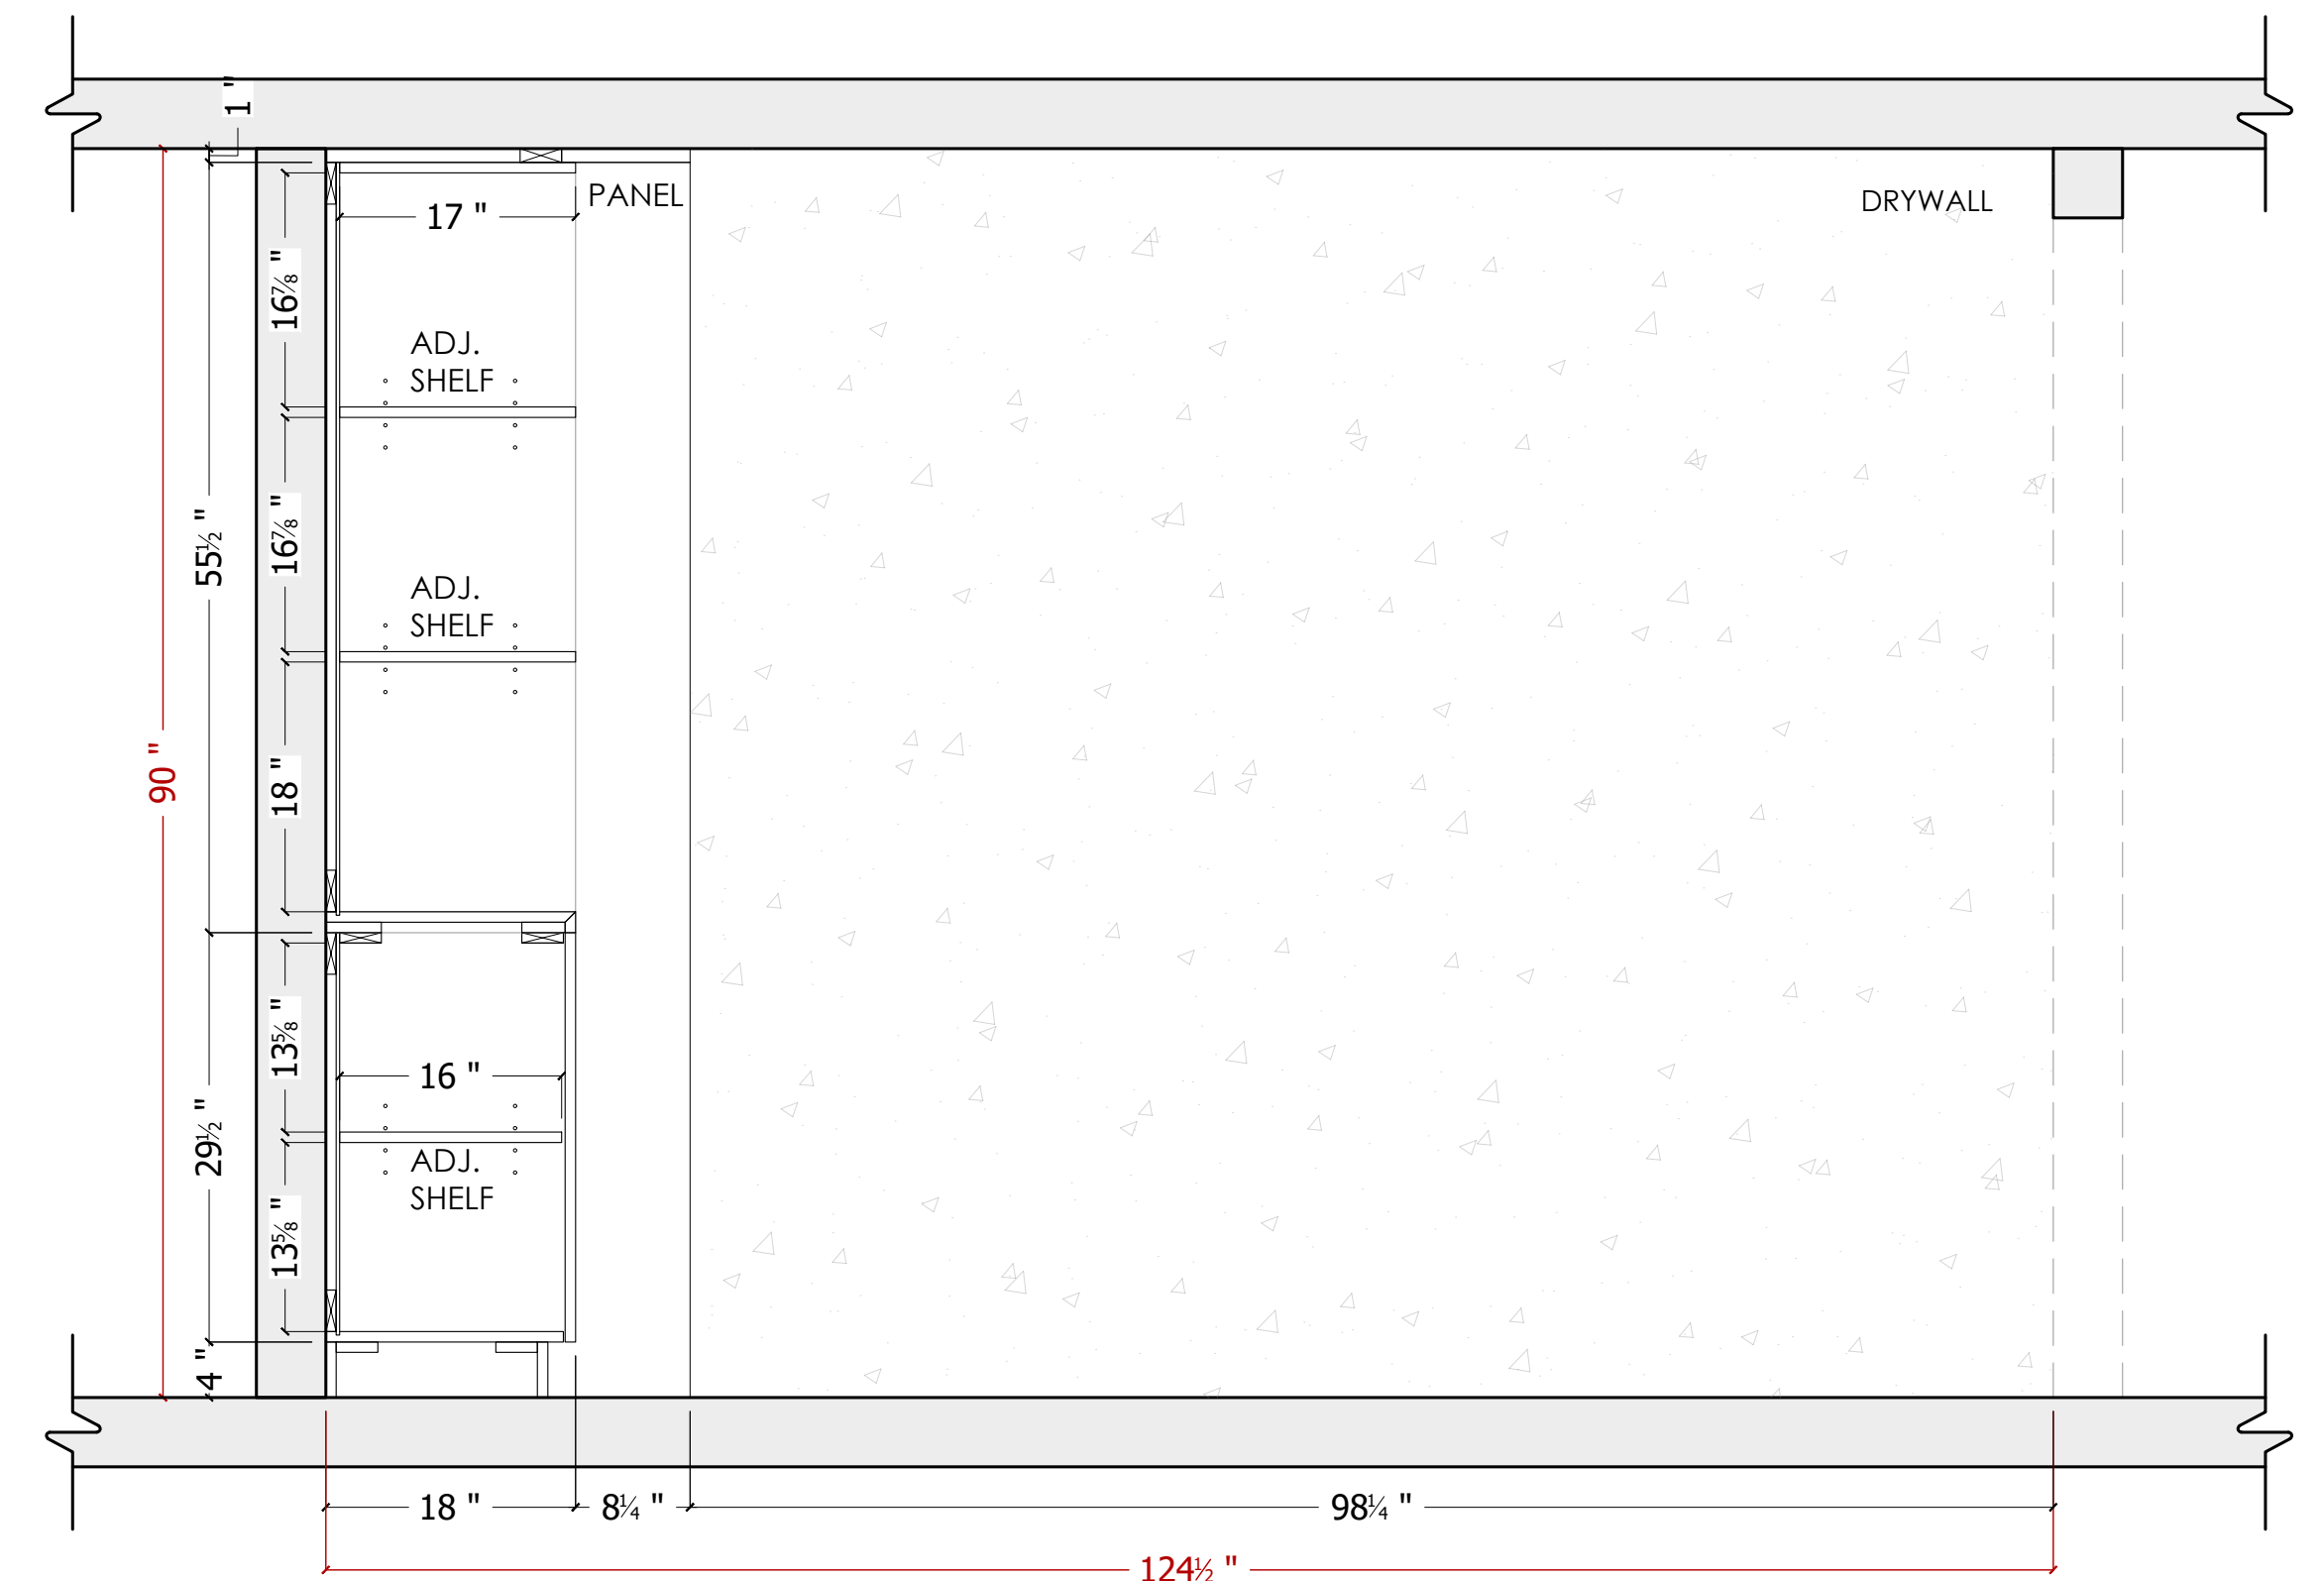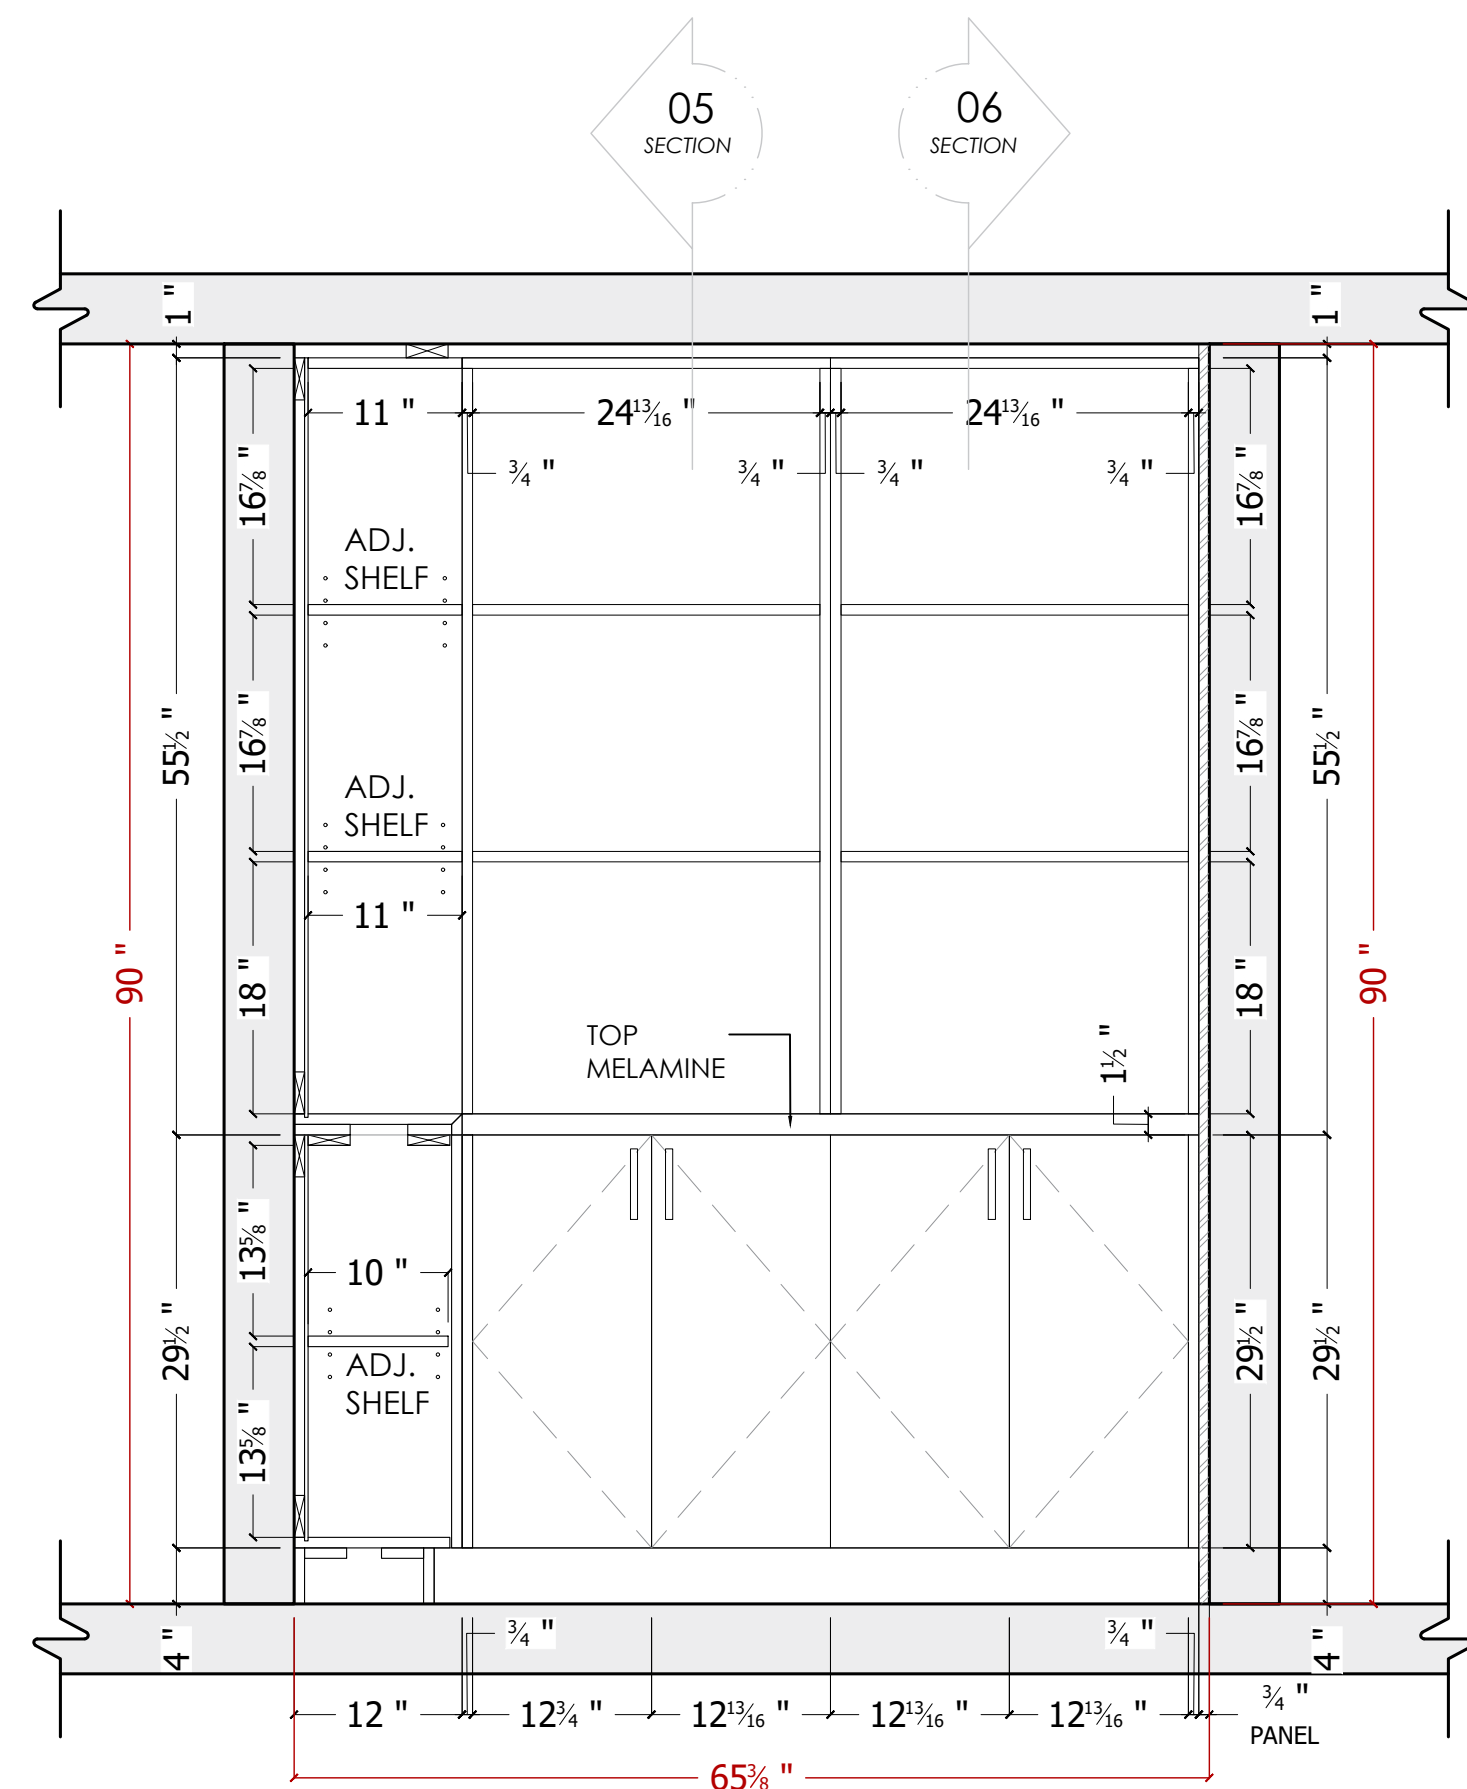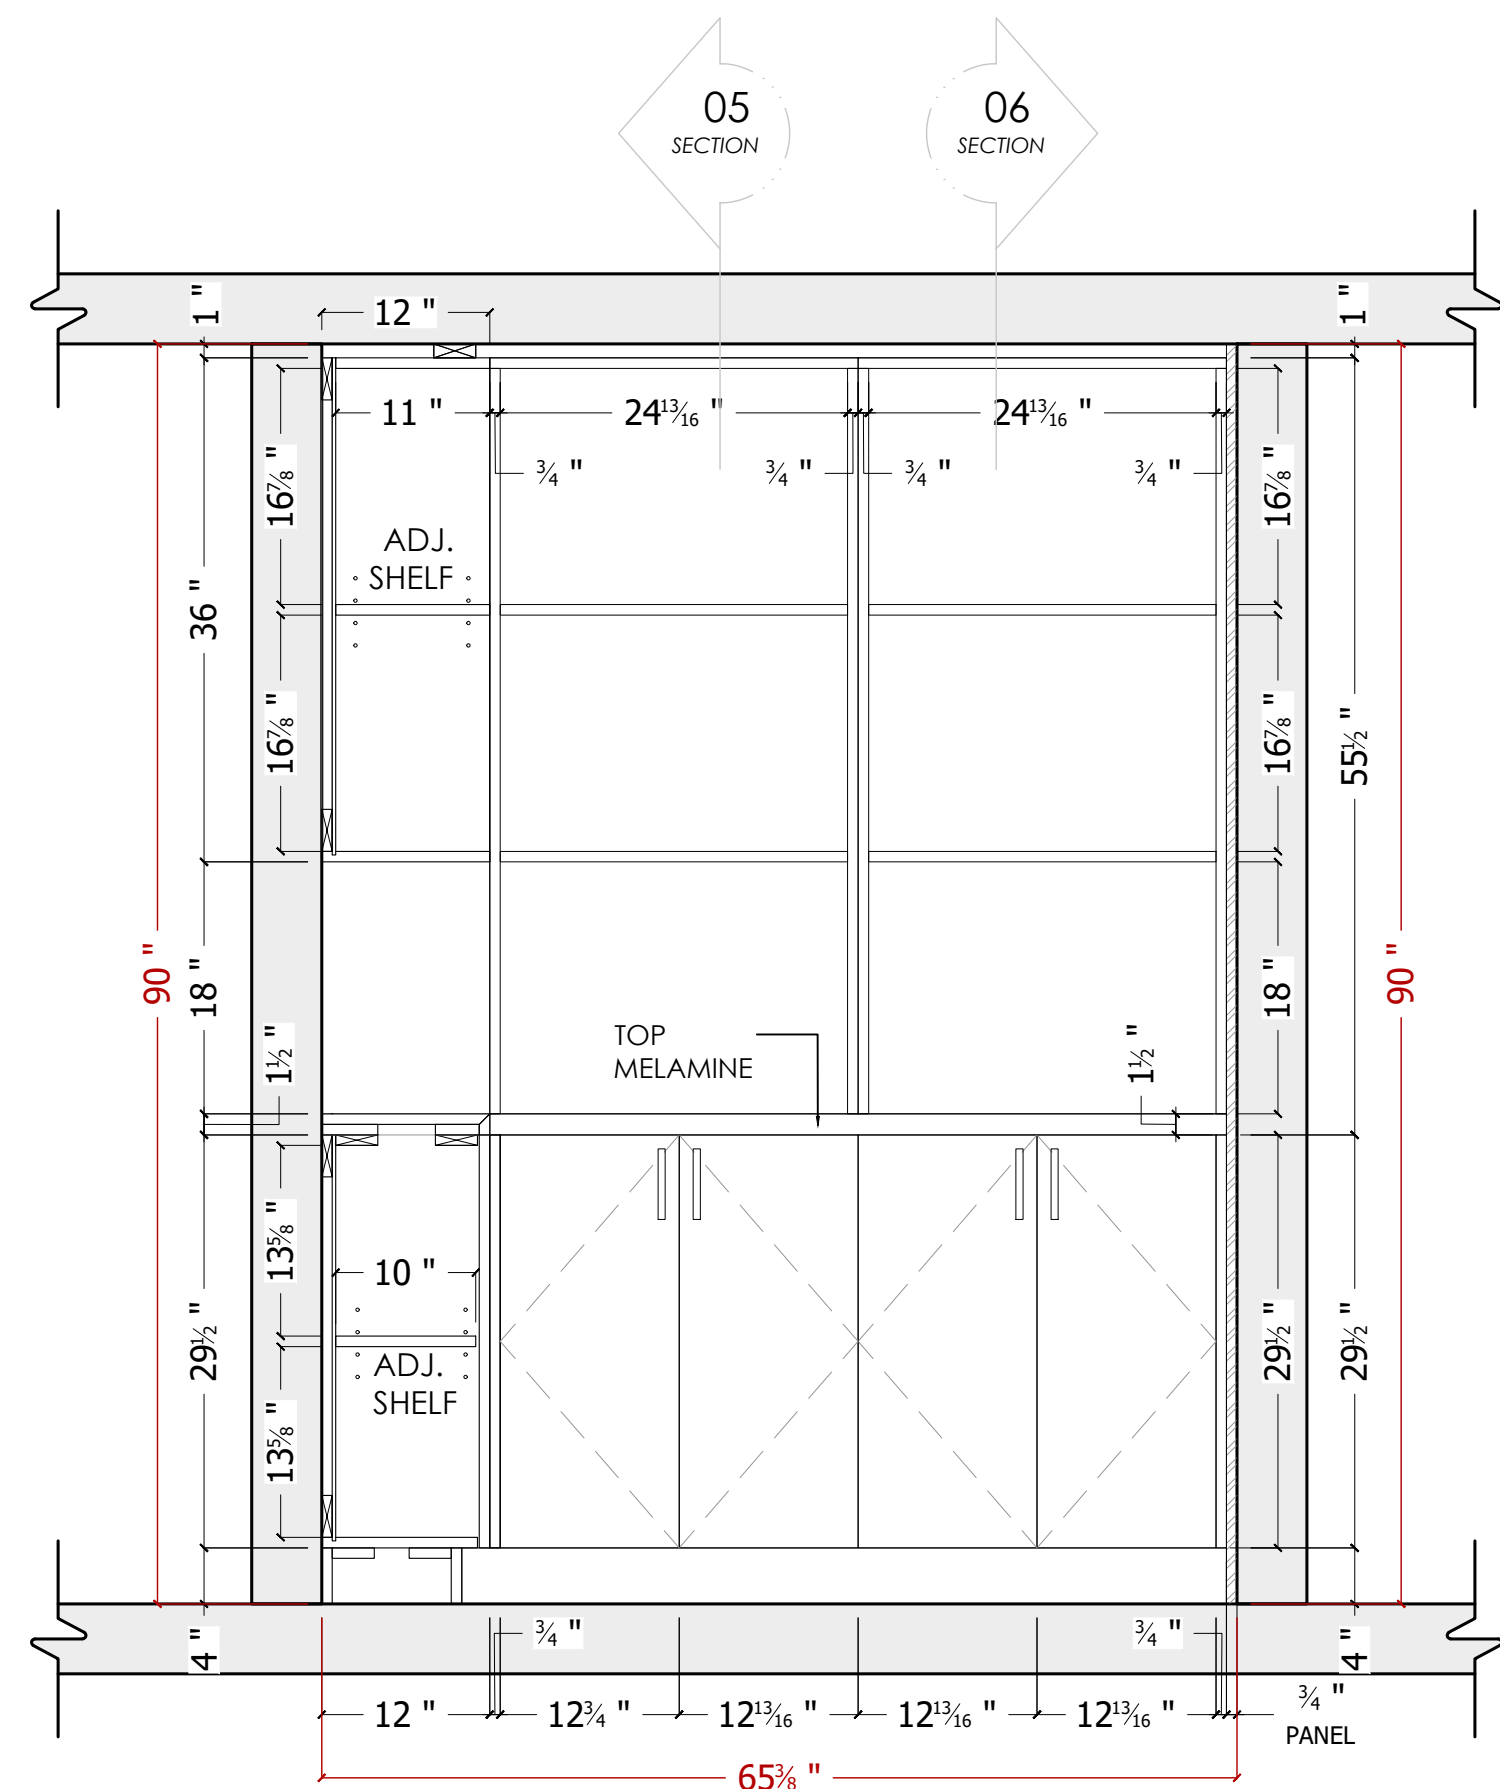

CAD Drafter
GRdesignLLC

PROJECT:
XXXXXXXXXXXXXXXXXXXXXXXXXXXXXXXXXXXX



Finish: Matte
Exterior and interior:
Stickley oak 17003k 57 aligned texture
and black 1595-60 matter finish

Hardware:
to be selected

05B PANTRY

ESC. 1" = 1'0